
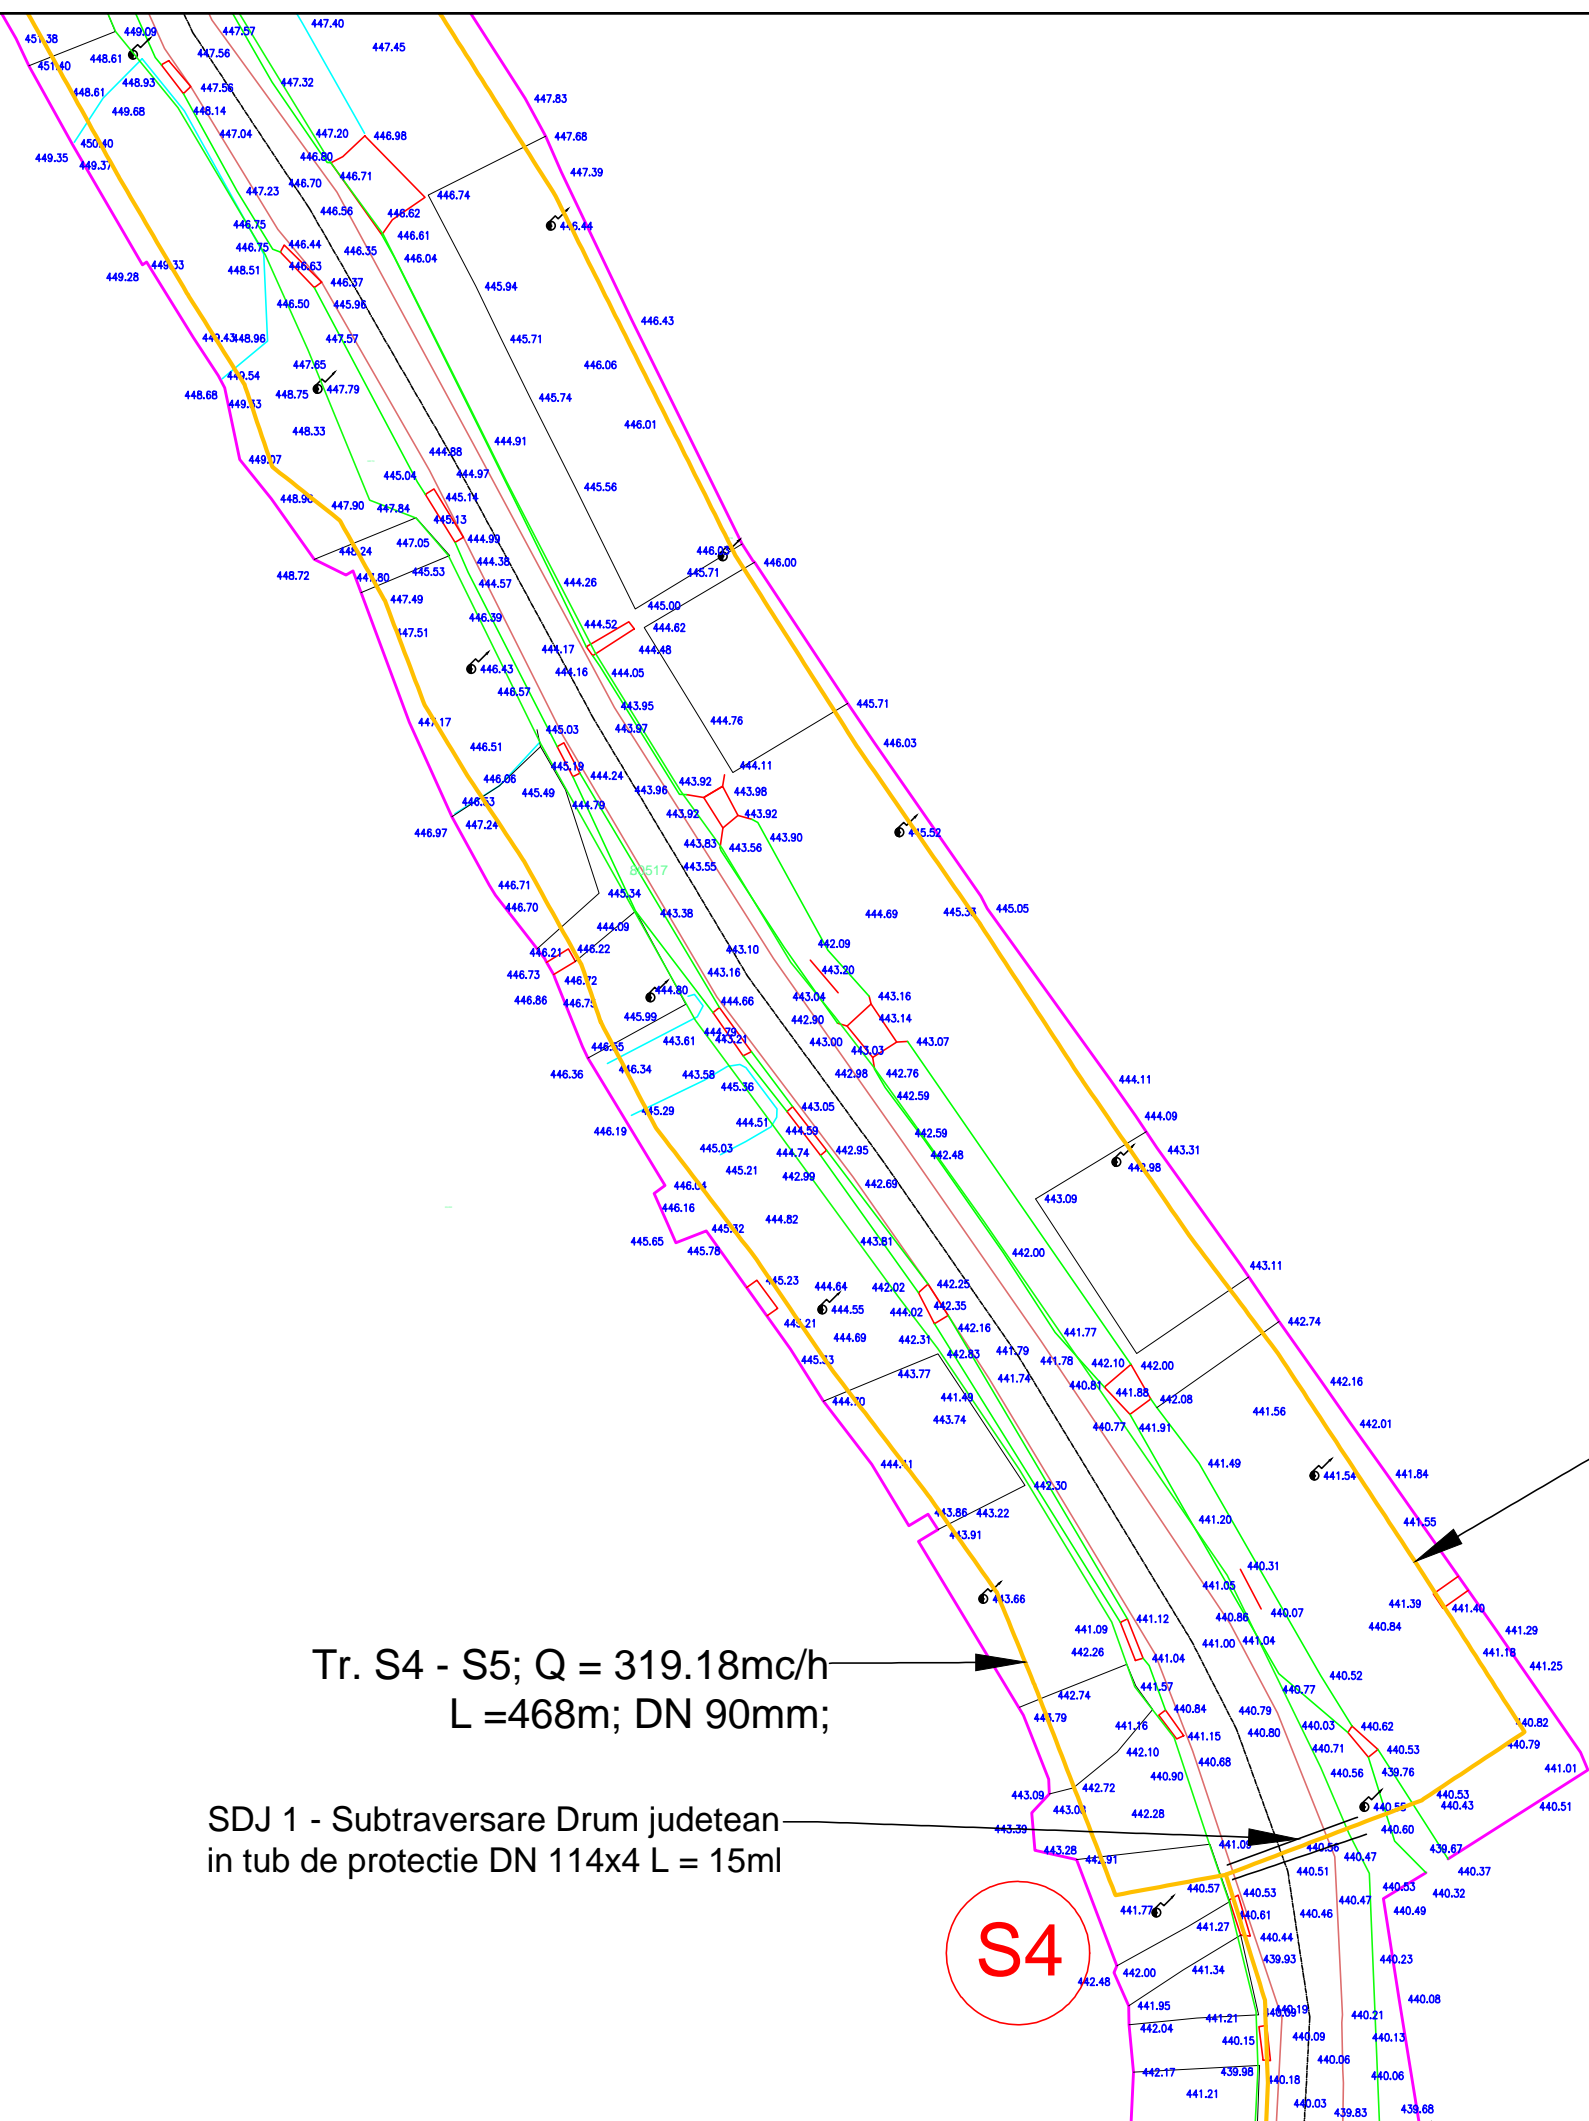


# LEGENDA

CONDUCTA DE DISTRIBUTIE  
DE GAZE NATURALE PROIECTATA  
IN MONTAJ SUBTERAN DIN  
PEHD 100 SDR 11, SR ISO 4437

Plan Cheie:

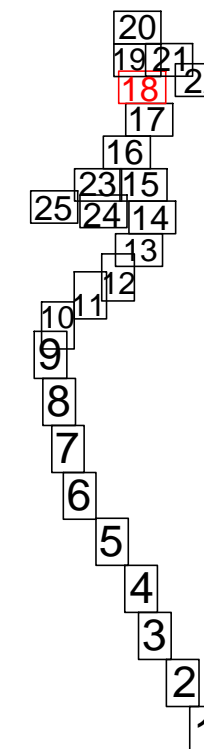

Tr. S4 - S11; Q = 338.74mc/h  
L =339m; DN 63mm;

Tr. S4 - S5; Q = 319.18mc/h  
L =468m; DN 90mm;

SDJ 1 - Subtraversare Drum judetean  
in tub de protectie DN 114x4 L = 15ml

Verificator			A4, B2, D2		
Expert			A4, B2, D		
Verificator/ Expert	Nume:	Semnatura:	Cerinta	Referat / Expertiza nr./Data	
PROIECTANT: SC COLUMNA CONSULT SRL BISTRITA Str. Taberei, nr. 5A, tel: 0756/144784 J06/554/2008, CUI R023967516			Denumire Lucrare: ALIMENTARE CU GAZE NATURALE LOCALITATEA COMPONENTA SLATINITA, MUNICIPIUL BISTRITA, JUDETUL BISTRITA-NASAUD	Plansa PS.18	
			Beneficiar: MUNICIPIUL BISTRITA JUDETUL BISTRITA-NASAUD	Proiect 7G/2021	
				SF	
	Nume	Semnatura	scara	data	Titlu Plansa:
Sef proiect	ing.Muresan Ioan		1:2000	2021	PLAN DE SITUATIE RETEA ALIMENTARE GAZ LOCALITATEA SLATINITA
Proiectat	ing.Muresan Ioan				
Desenat	ing.Muresan Ionut				