
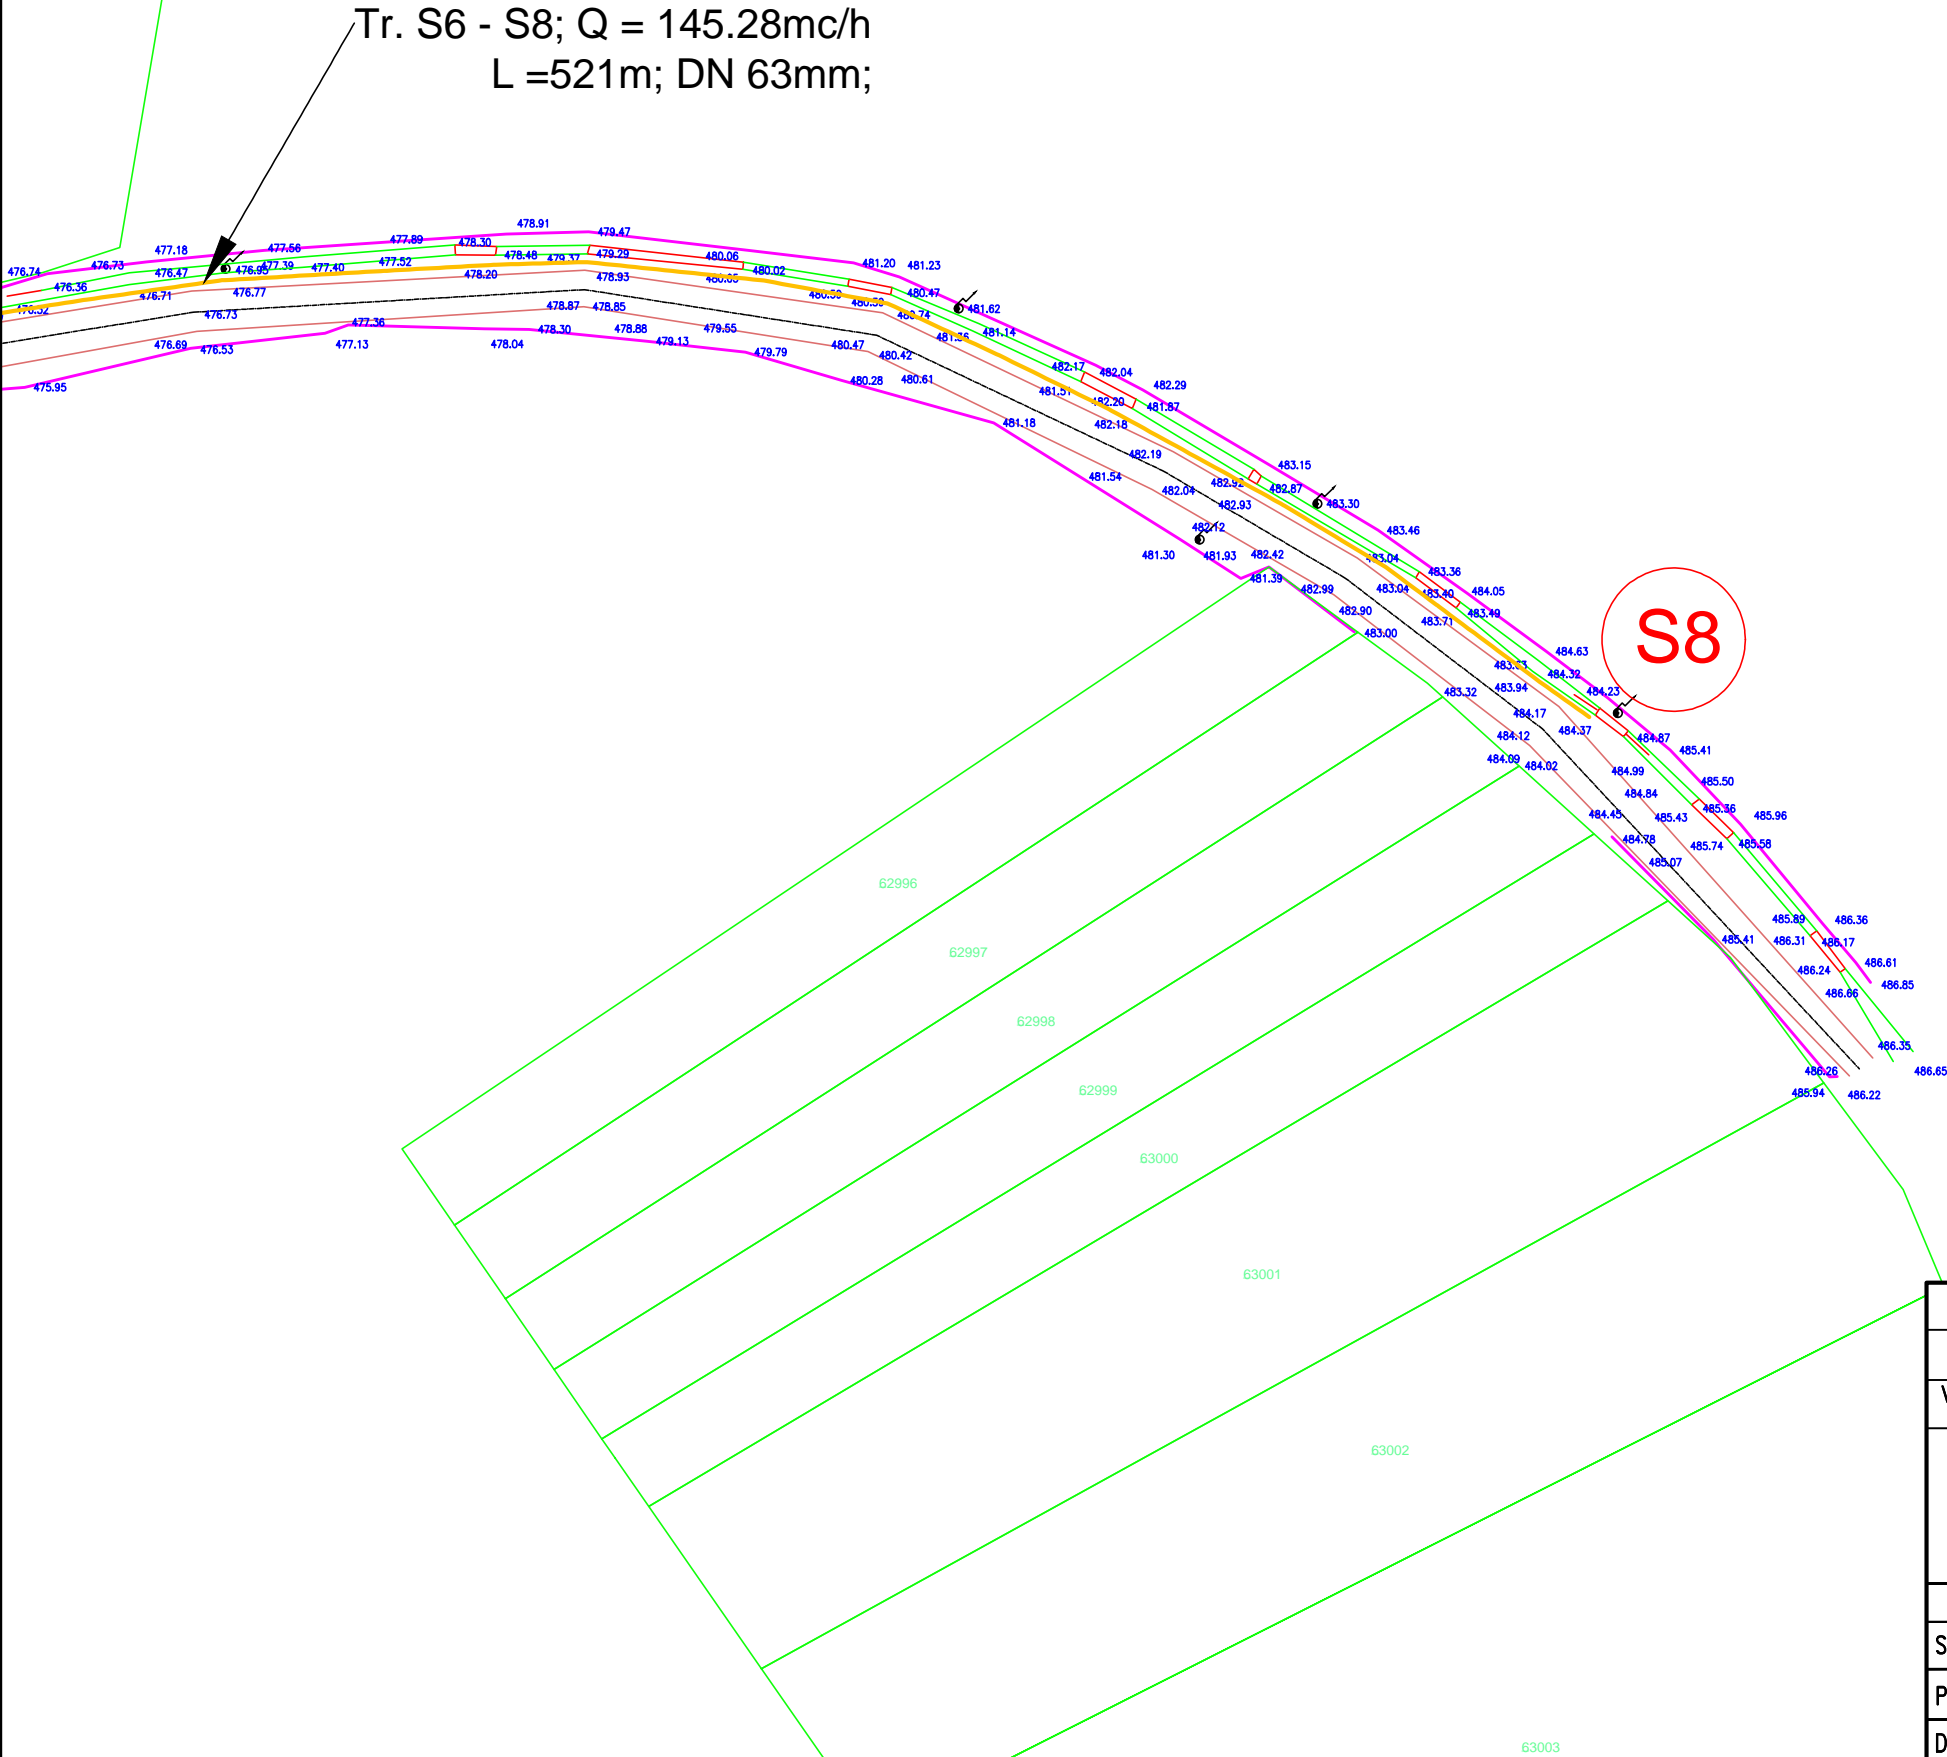


LEGENDA

CONDUCTA DE DISTRIBUTIE  
DE GAZE NATURALE PROIECTATA  
IN MONTAJ SUBTERAN DIN  
PEHD 100 SDR 11, SR ISO 4437

Plan Cheie:

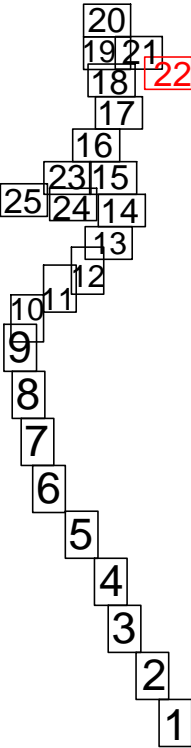

Verificator			A4, B2, D2		
Expert			A4, B2, D		
Verificator/ Expert	Nume:	Semnatura:	Cerinta	Referat / Expertiza nr./Data	
PROIECTANT: SC COLUMN CONSULT SRL BISTRITA Str. Taberei, nr. 5A, tel: 0756/144784 J06/554/2008, CUI R023967516			Denumire Lucrare: ALIMENTARE CU GAZE NATURALE LOCALITATEA COMPONENTA SLATINITA, MUNICIPIUL BISTRITA, JUDETUL BISTRITA–NASAUD		Plansa PS.22
			Beneficiar: MUNICIPIUL BISTRITA JUDETUL BISTRITA–NASAUD		Proiect 7G/2021
					SF
	Nume	Semnatura	scara	data	Titlu Plansa:  PLAN DE SITUATIE RETEA ALIMENTARE GAZ LOCALITATEA SLATINITA
Sef proiect	ing.Muresan Ioan		1:2000	2021	
Proiectat	ing.Muresan Ioan				
Desenat	ing.Muresan Ionut				