


LEGENDA

CONDUCTA DE DISTRIBUTIE
DE GAZE NATURALE PROIECTATA
IN MONTAJ SUBTERAN DIN
PEHD 100 SDR 11, SR ISO 4437

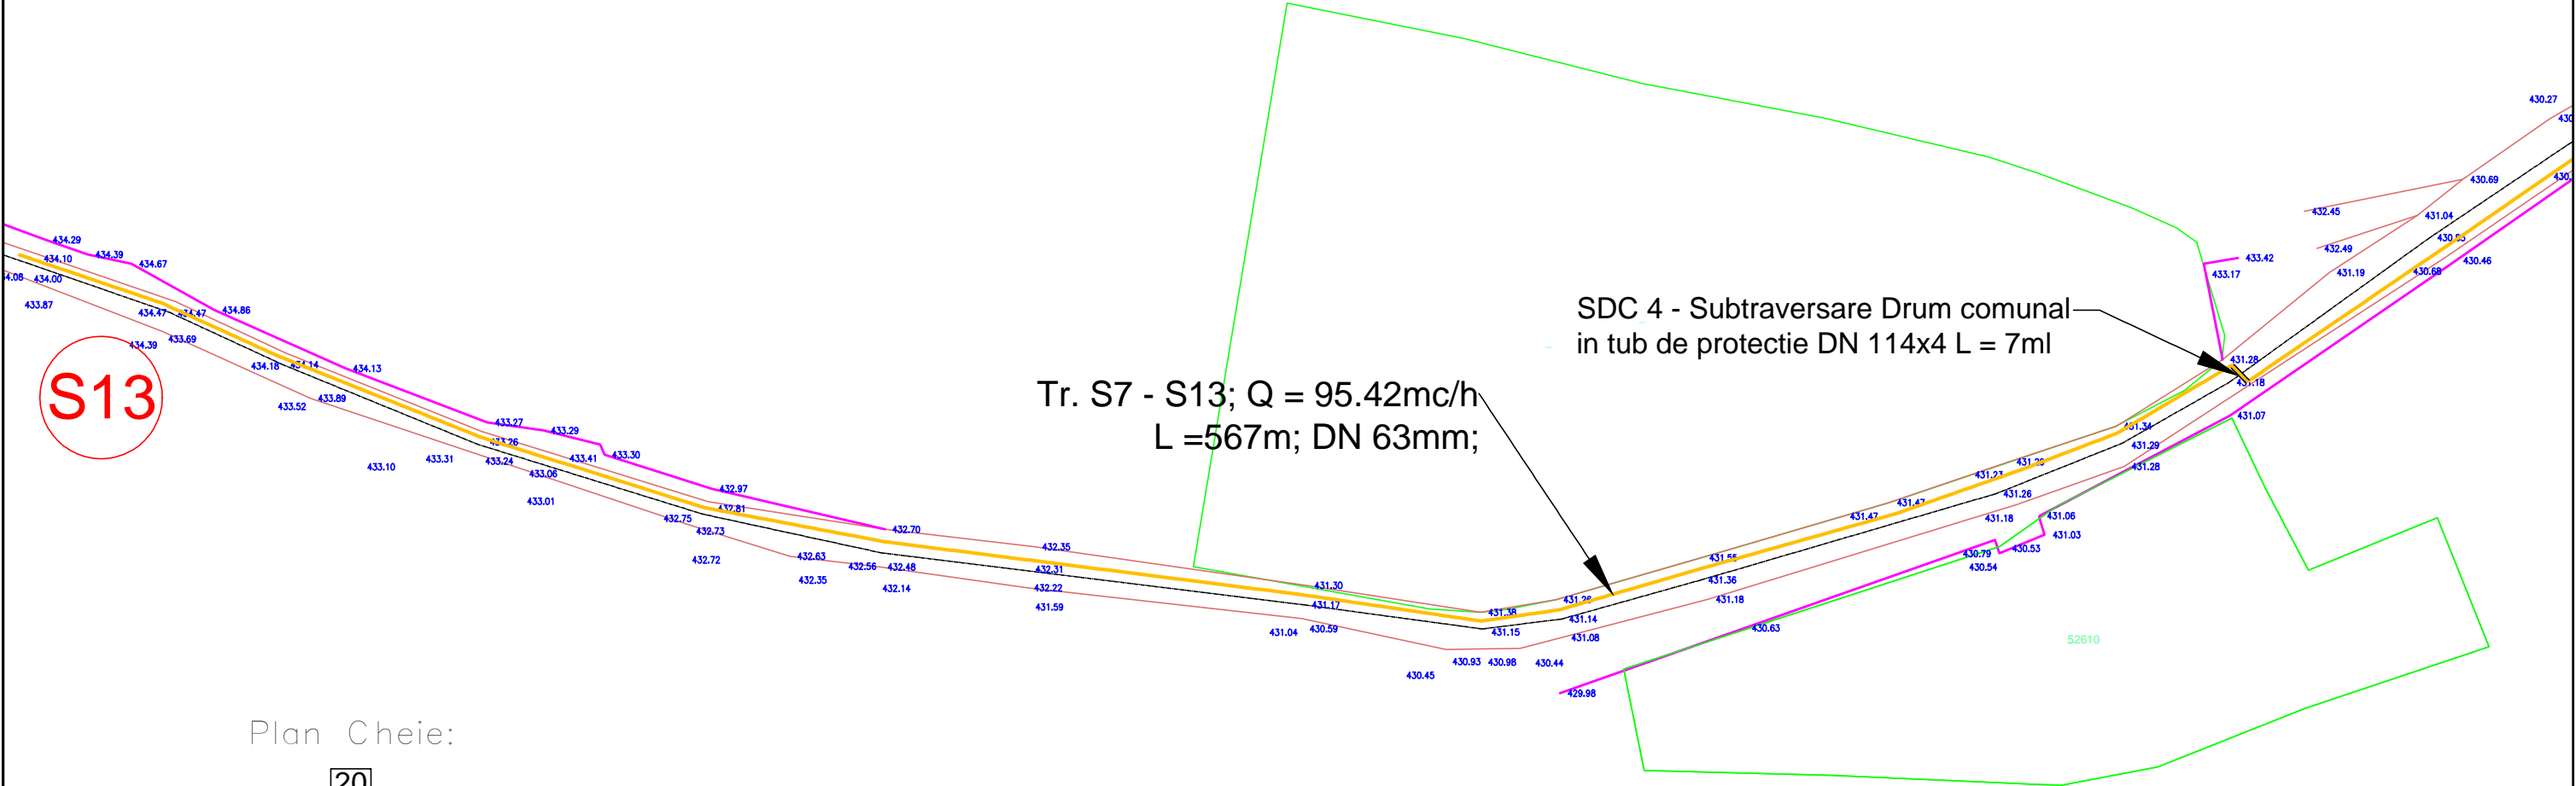


S13

Tr. S7 - S13; Q = 95.42mc/h;
L = 567m; DN 63mm;

SDC 4 - Subtraversare Drum comunal
in tub de protectie DN 114x4 L = 7ml

Plan Cheie:

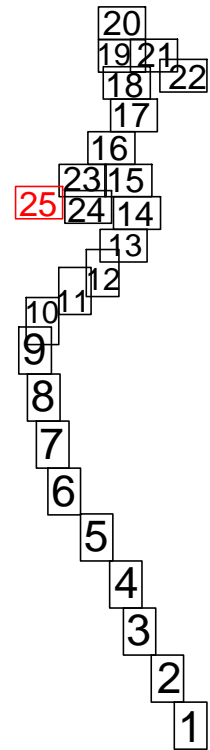

Verificator			A4, B2, D2		
Expert			A4, B2, D		
Verificator/ Expert	Nume:	Semnatura:	Cerinta	Referat / Expertiza nr./Data	
PROIECTANT: SC COLUMN CONSULT SRL BISTRITA Str. Taberei, nr. 5A, tel: 0756/144784 J06/554/2008, CUI R023967516			Denumire Lucrare: ALIMENTARE CU GAZE NATURALE LOCALITATEA COMPONENTA SLATINITA, MUNICIPIUL BISTRITA, JUDETUL BISTRITA-NASAUD	Plansa PS.25	
			Beneficiar: MUNICIPIUL BISTRITA JUDETUL BISTRITA-NASAUD	Proiect 7G/2021	
				SF	
	Nume	Semnatura	scara	data	Titlu Plansa: PLAN DE SITUATIE RETEA ALIMENTARE GAZ LOCALITATEA SLATINITA
Sef proiect	ing.Muresan Ioan		1:2000	2021	
Proiectat	ing.Muresan Ioan				
Desenat	ing.Muresan Ionut				