


# SITUATIA EXISTENTA

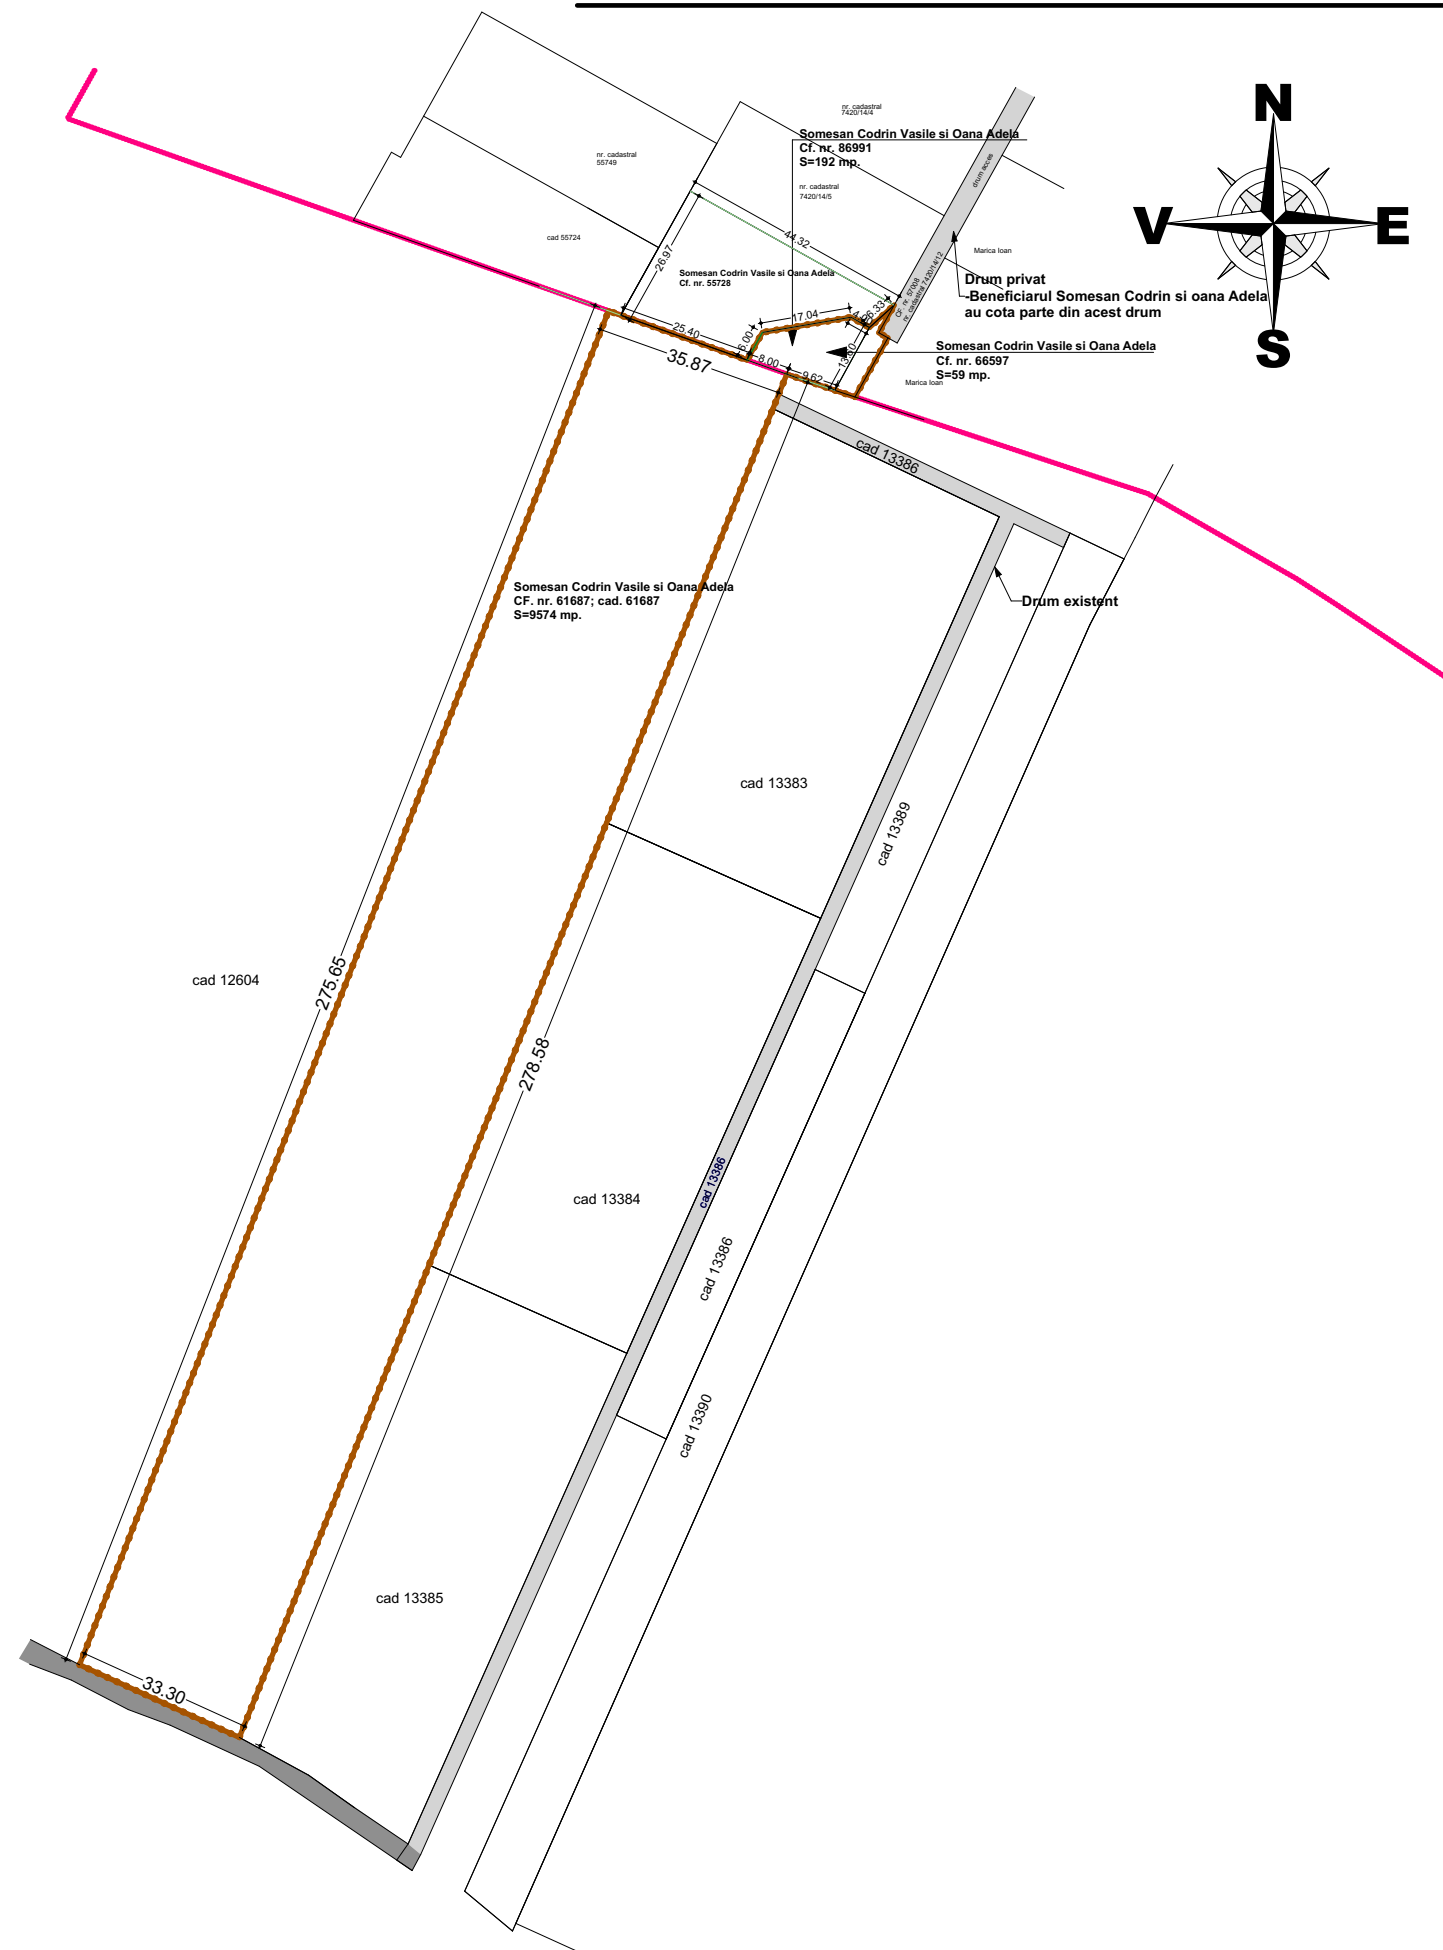

## LEGENDA :

- Limita intravilan
- Limita reglementata prin PUZ
- Drum proprietate privata
- DRUM DE EXPLOATARE

## BENEFICIAR:

**Somesan Vasile Codrin  
si Oana Adela  
str.Imparatul Traian, nr. 27  
Bistrita,jud. Bistrita-Nasaud**

## DENUMIRE PROIECT:

**PUZ -introducere in intravilan si  
construire locuinte unifamiliale  
D(S)+P+1E  
rid Podirei, loc. Viisoara  
Jud. Bistrita-Nasaud**

<b>pr. nr.</b> <b>2U/ 2021</b>	<b>Plansa:</b> <b>U</b>	<b>Faza</b> <b>PUZ</b>
<b>data</b> <b>14.02.2022</b>	<b>scara</b> <b>1:1500</b>	

## PLANSA:

# SITUATIA EXISTENTA

## PROIECTANT GENERAL:

**DA | DacoArhitectura**

S.C. DacoArhitectura S.R.L. str. Grivitei nr. 1 Bistrita  
tel.0742.091.946 e-mail: dacoarhitectura@yahoo.com

## PROIECTANT DE SPECIALITATE URBANISM:

**ARH. MICHIU MARIANA**

## COLECTIV PROIECTARE:

ARH. MICHIU MARIANA

ARH. POP CORINA VIRGINIA