
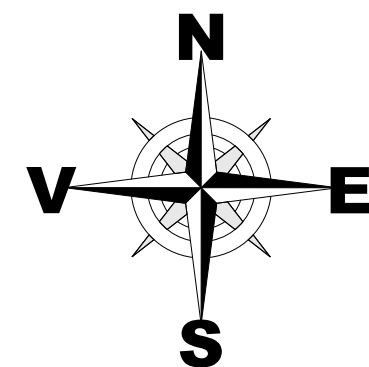


PUZ –introducere in intravilan si  
construire locuinte unifamiliale D(S)+P+1E  
rid Podirei, loc. Viisoara  
Jud. Bistrita-Nasaud

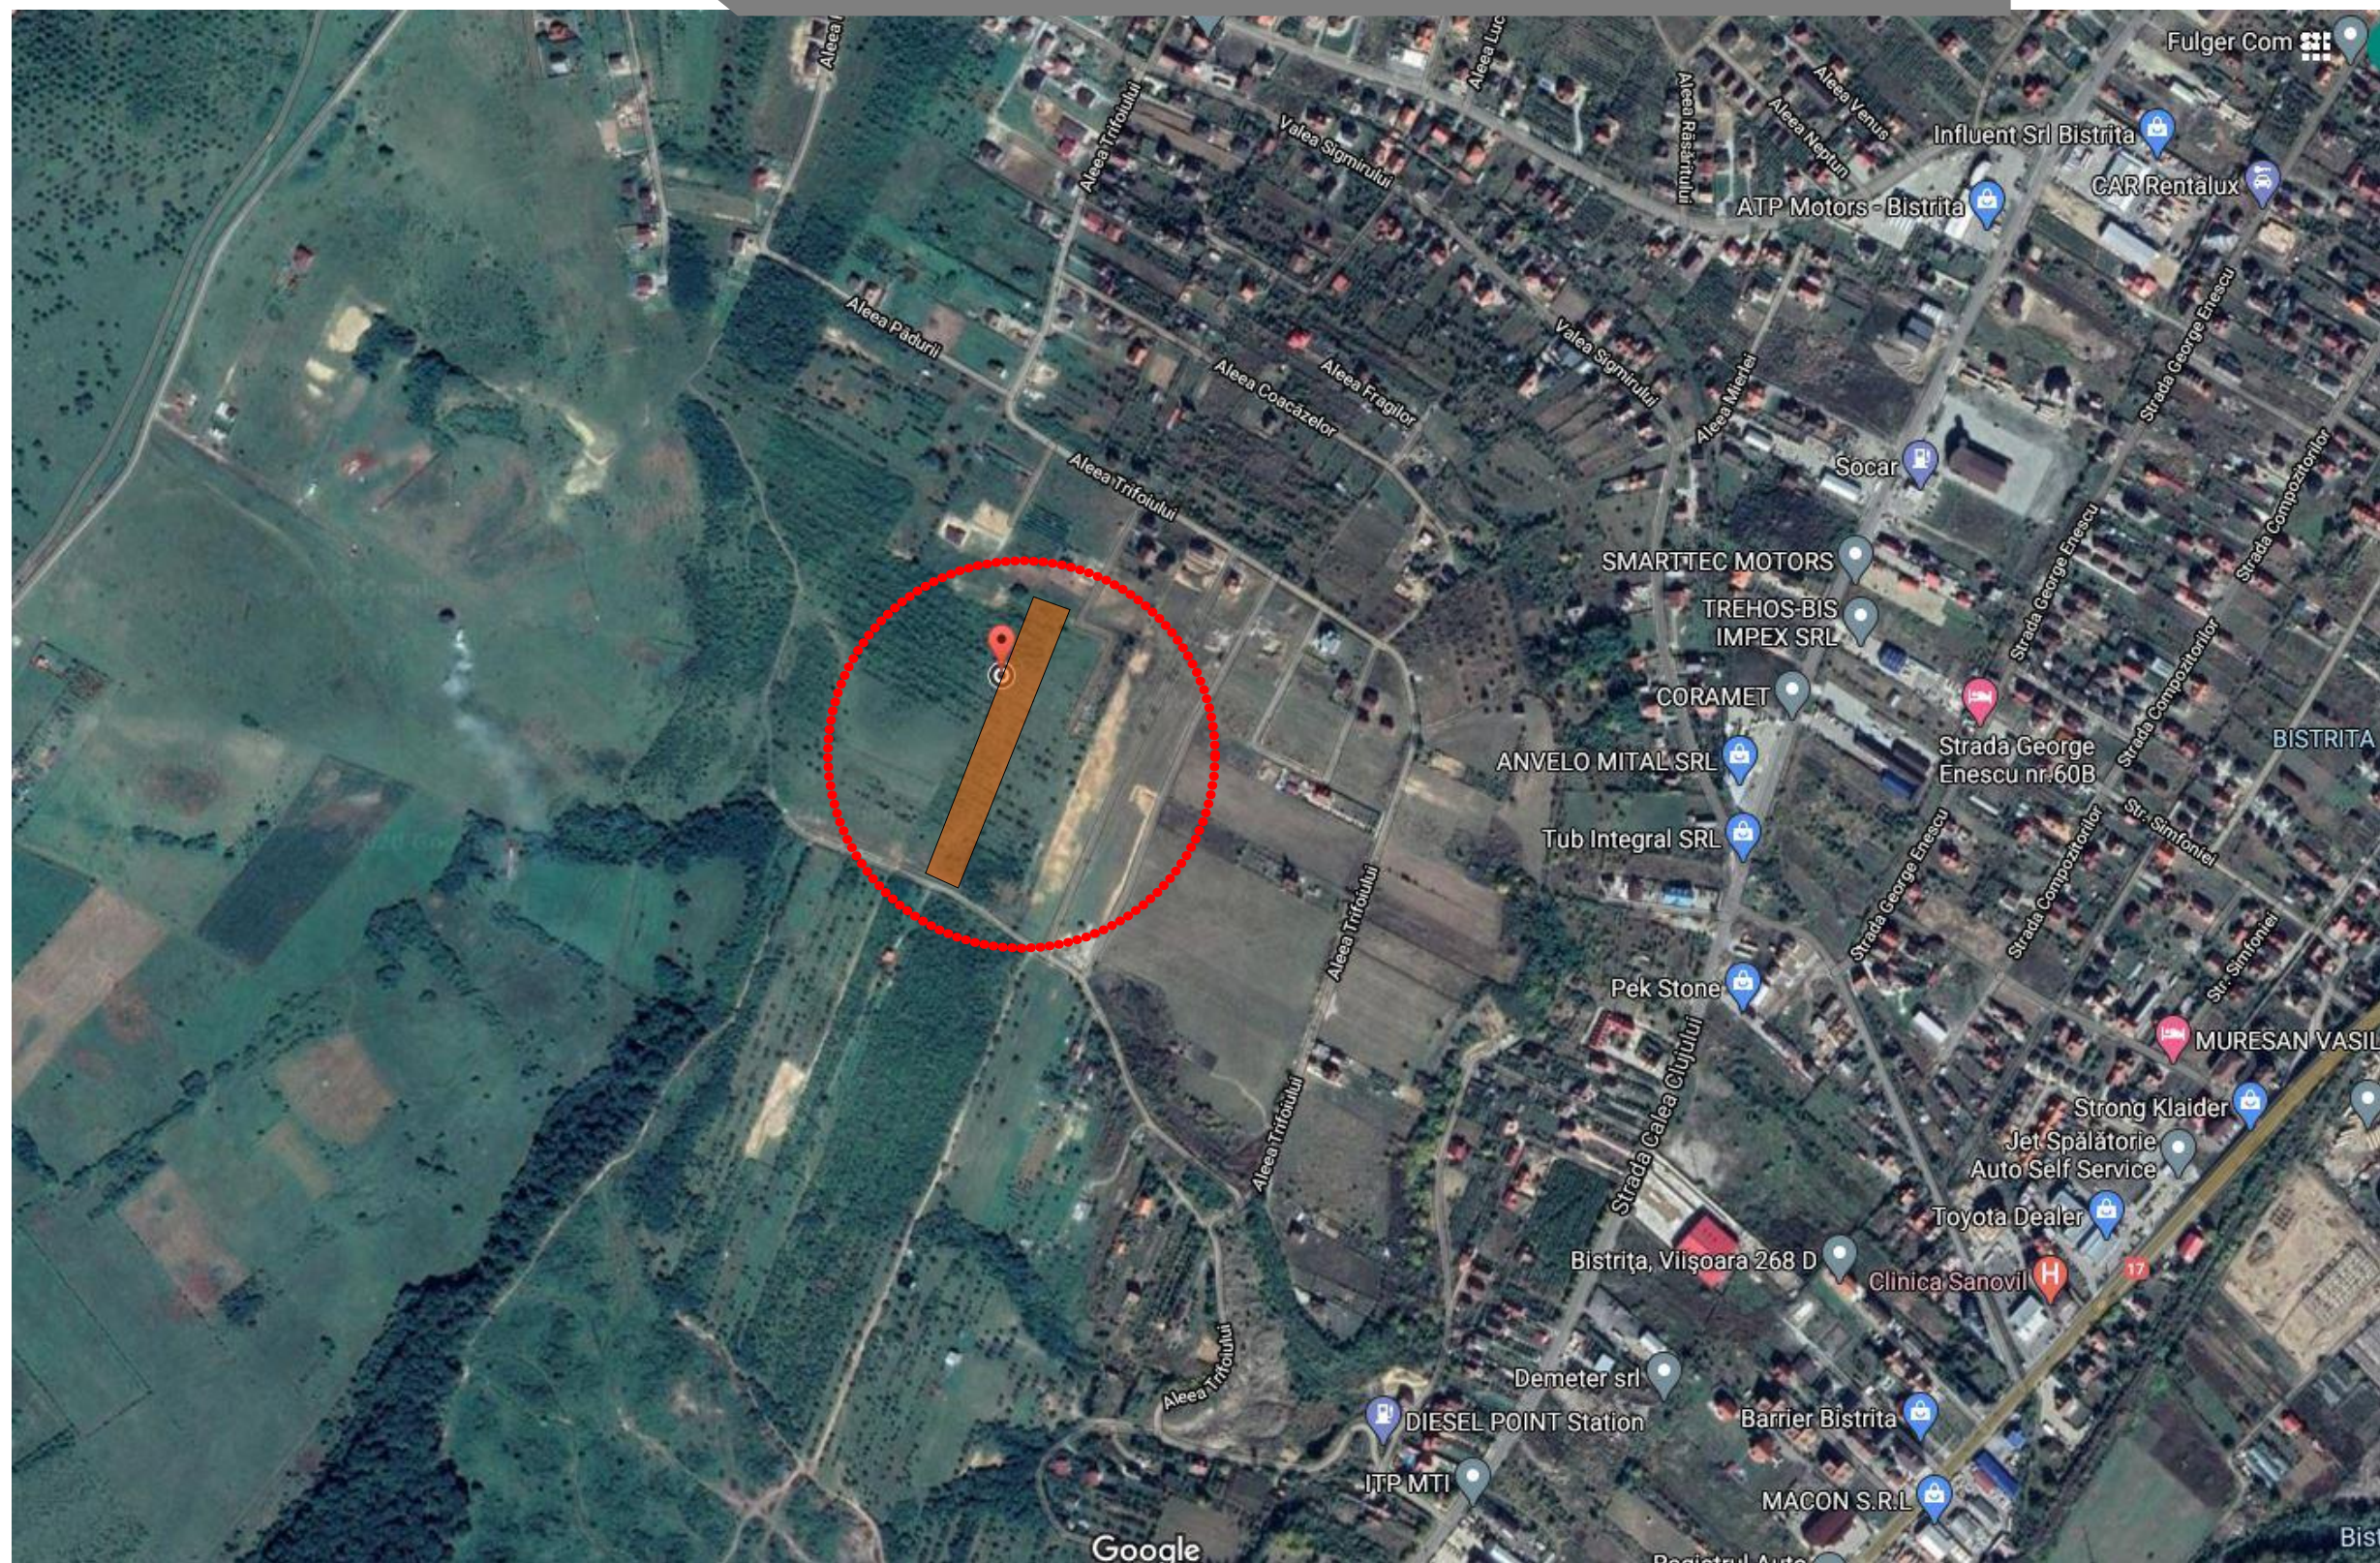

Ortofotoplan

<div><div><div>DA</div><div>DacoArhitectura</div></div><div><div>S.C. DacoArhitectura S.R.L.</div><div>str. Grivitei nr. 1</div><div>Bistrita</div><div>tel. 0742 091 946</div><div>e-mail: dacoarhitectura@yahoo.com</div></div></div>	Initiator : Somesan Vasile Codrin si Oana Adela str. Imparatul Traian, nr. 27 Bistrita, jud. Bistrita-Nasaud	
Stampile :	Obiectiv : PUZ –introducere in intravilan si construire locuinte unifamiliale D(S)+P+1E rid Podirei, loc. Viisoara Jud. Bistrita-Nasaud	
SEF PROIECT	arh. Pop Corina Virginia	
PROIECTAT	arh. Mariana Michiu arh. POP CORINA	
Pr. nr. 20/ 2021	data 14.02.2022	
Planşa:	Faza PUZ	