




DJ 154

# PLAN DE SITUATIE

SCARA 1:500

ST. TANASE TUDORAN

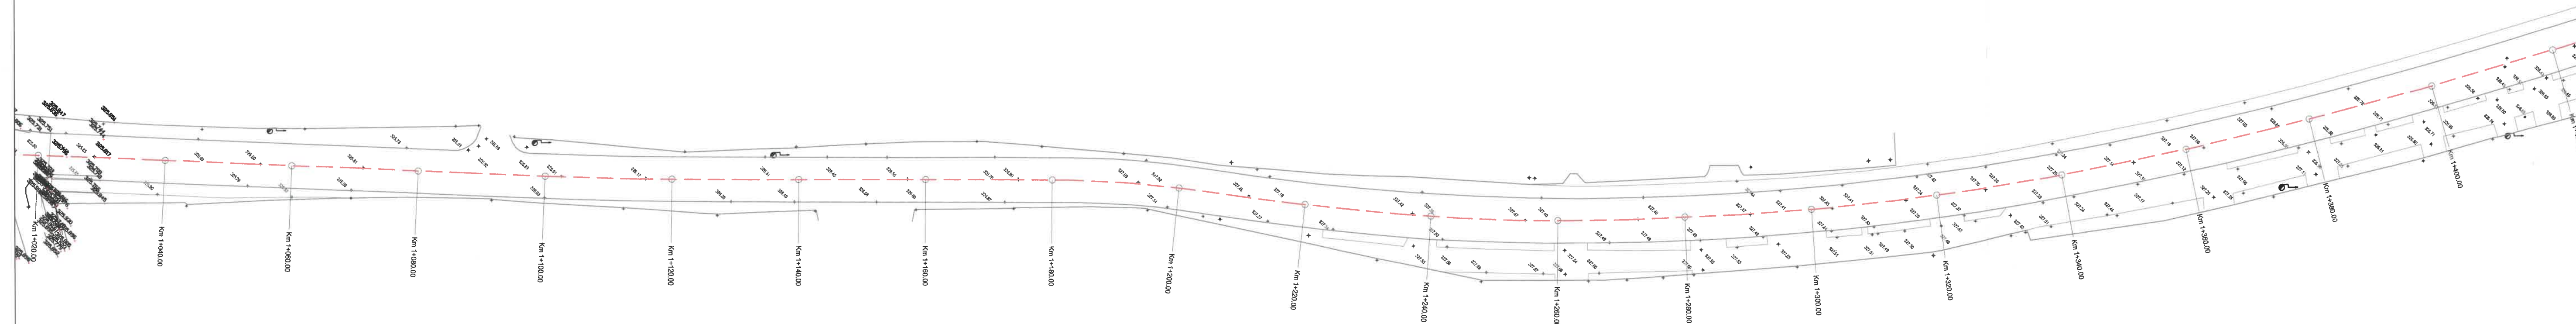

VERIFICATOR	ing.			Referat nr.	
VERIFICATOR/ EXPERT	NUME	SEMNATURA	CERINTA CALITATE	REFERAT / EXPERTIZA NR. / DATA	
PROIECTANT	S.C. Urban Scope S.R.L. J40/3273/2016, CUI 35752863 Calea Floreasca, 169X, Floreasca Cube, Bucuresti		SCARA 1:500	BENEFICIAR MUNICIPIUL BISTRITA STRADA GHEORGHE SINCAI, NR. 2, LOC. BISTRITA, JUD. BISTRITA-NASAUD	Proiect nr. 268
SEF PROIECT	ing. CRISTIAN PAUN			TITLU PROIECT CORIDOR DE MOBILITATE DURABILA AFERENT RAULUI BISTRITA	FAZA S.F.
PROIECTAT	ing. HORIA CRETU			TITLU PLANSA PLAN DE SITUATIE	PLANSA
DESENAT	ing. ANCA MANOLESCU		DATA 2023	STRADA SECUNDARA 2 SARATA	PS04