


SECTIUNE TRANSVERSALA

scara 1:50

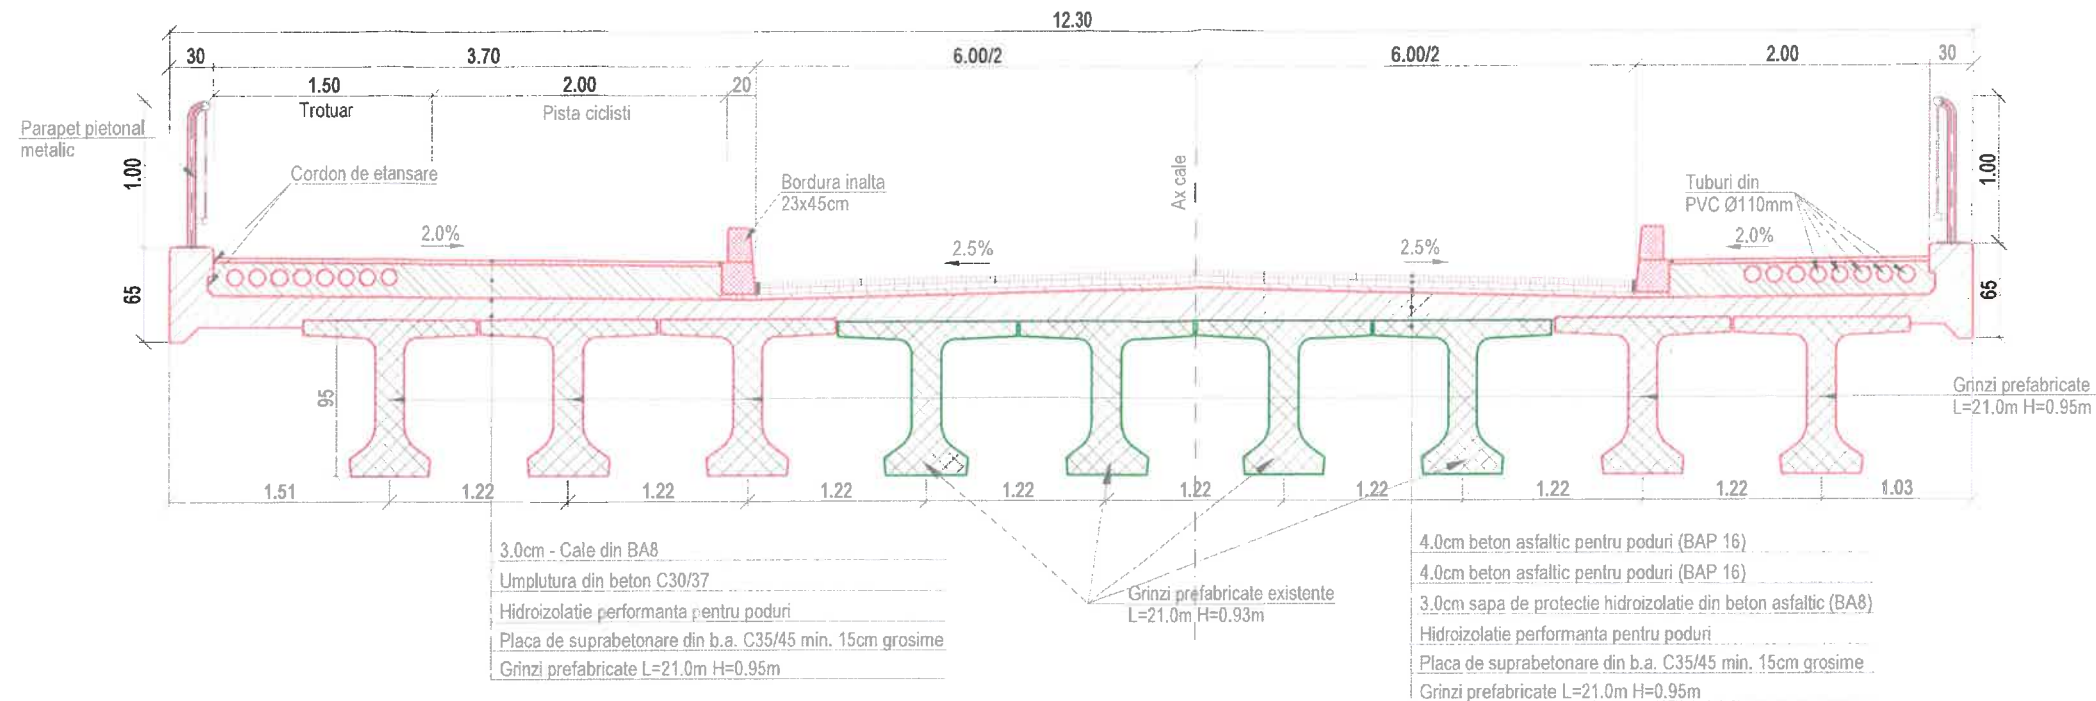

NOTA:

CONVOI DE CALCUL: LM1, conf. SR EN 1991-2:2005
CATEGORIA DE IMPORTANTA "B" - DEOSEBITA
ZONA SEISMICA 6, conf. SR 11100/1-1993
CARACTERISTICI SEISMICE $T_c=0.7\text{sec.}$; $a_g=0.10\text{g}$, conf. P100/1-2013
ADANCIMEA DE INGHET 90...100cm, conf. STAS 6054/77.

VERIFICATOR	ing.			Referat nr.	
VERIFICATOR/EXPERT	NUME	SEMNATURA	CERINTA CALITATE	REFERAT / EXPERTIZA NR / DATA	
PROIECTANT	S.C. Urban Scope S.R.L. J40/3273/2016, CUI 35752863 Calea Floreasca, 169X, Floreasca Cube, Bucuresti			BENEFICIAR Municipiul Bistrita Strada Gheorghe Sincai, Nr 2, Loc. Bistrita, Jud. Bistrita-Nasaud	Proiect nr. 268
SEF PROIECT	ing. CRISTIAN PAUN		SCARA 1:50	TITLU PROIECT CORIDOR DE MOBILITATE DURABILA AFERENT RAULUI BISTRITA	FAZA S.F.
PROIECTAT	ing. CRISTIAN PAUN			TITLU PLANSA SECTIUNE TRANSVERSALA Pod peste raul Bistrita pe strada Secundara 3	PLANSA P5.03
PROIECTAT	ing. CONSTANTIN POPESCU		DATA 2023		
DESENAT	ing. CONSTANTIN POPESCU				