


# PLAN DE SITUATIE

SCARA 1:500

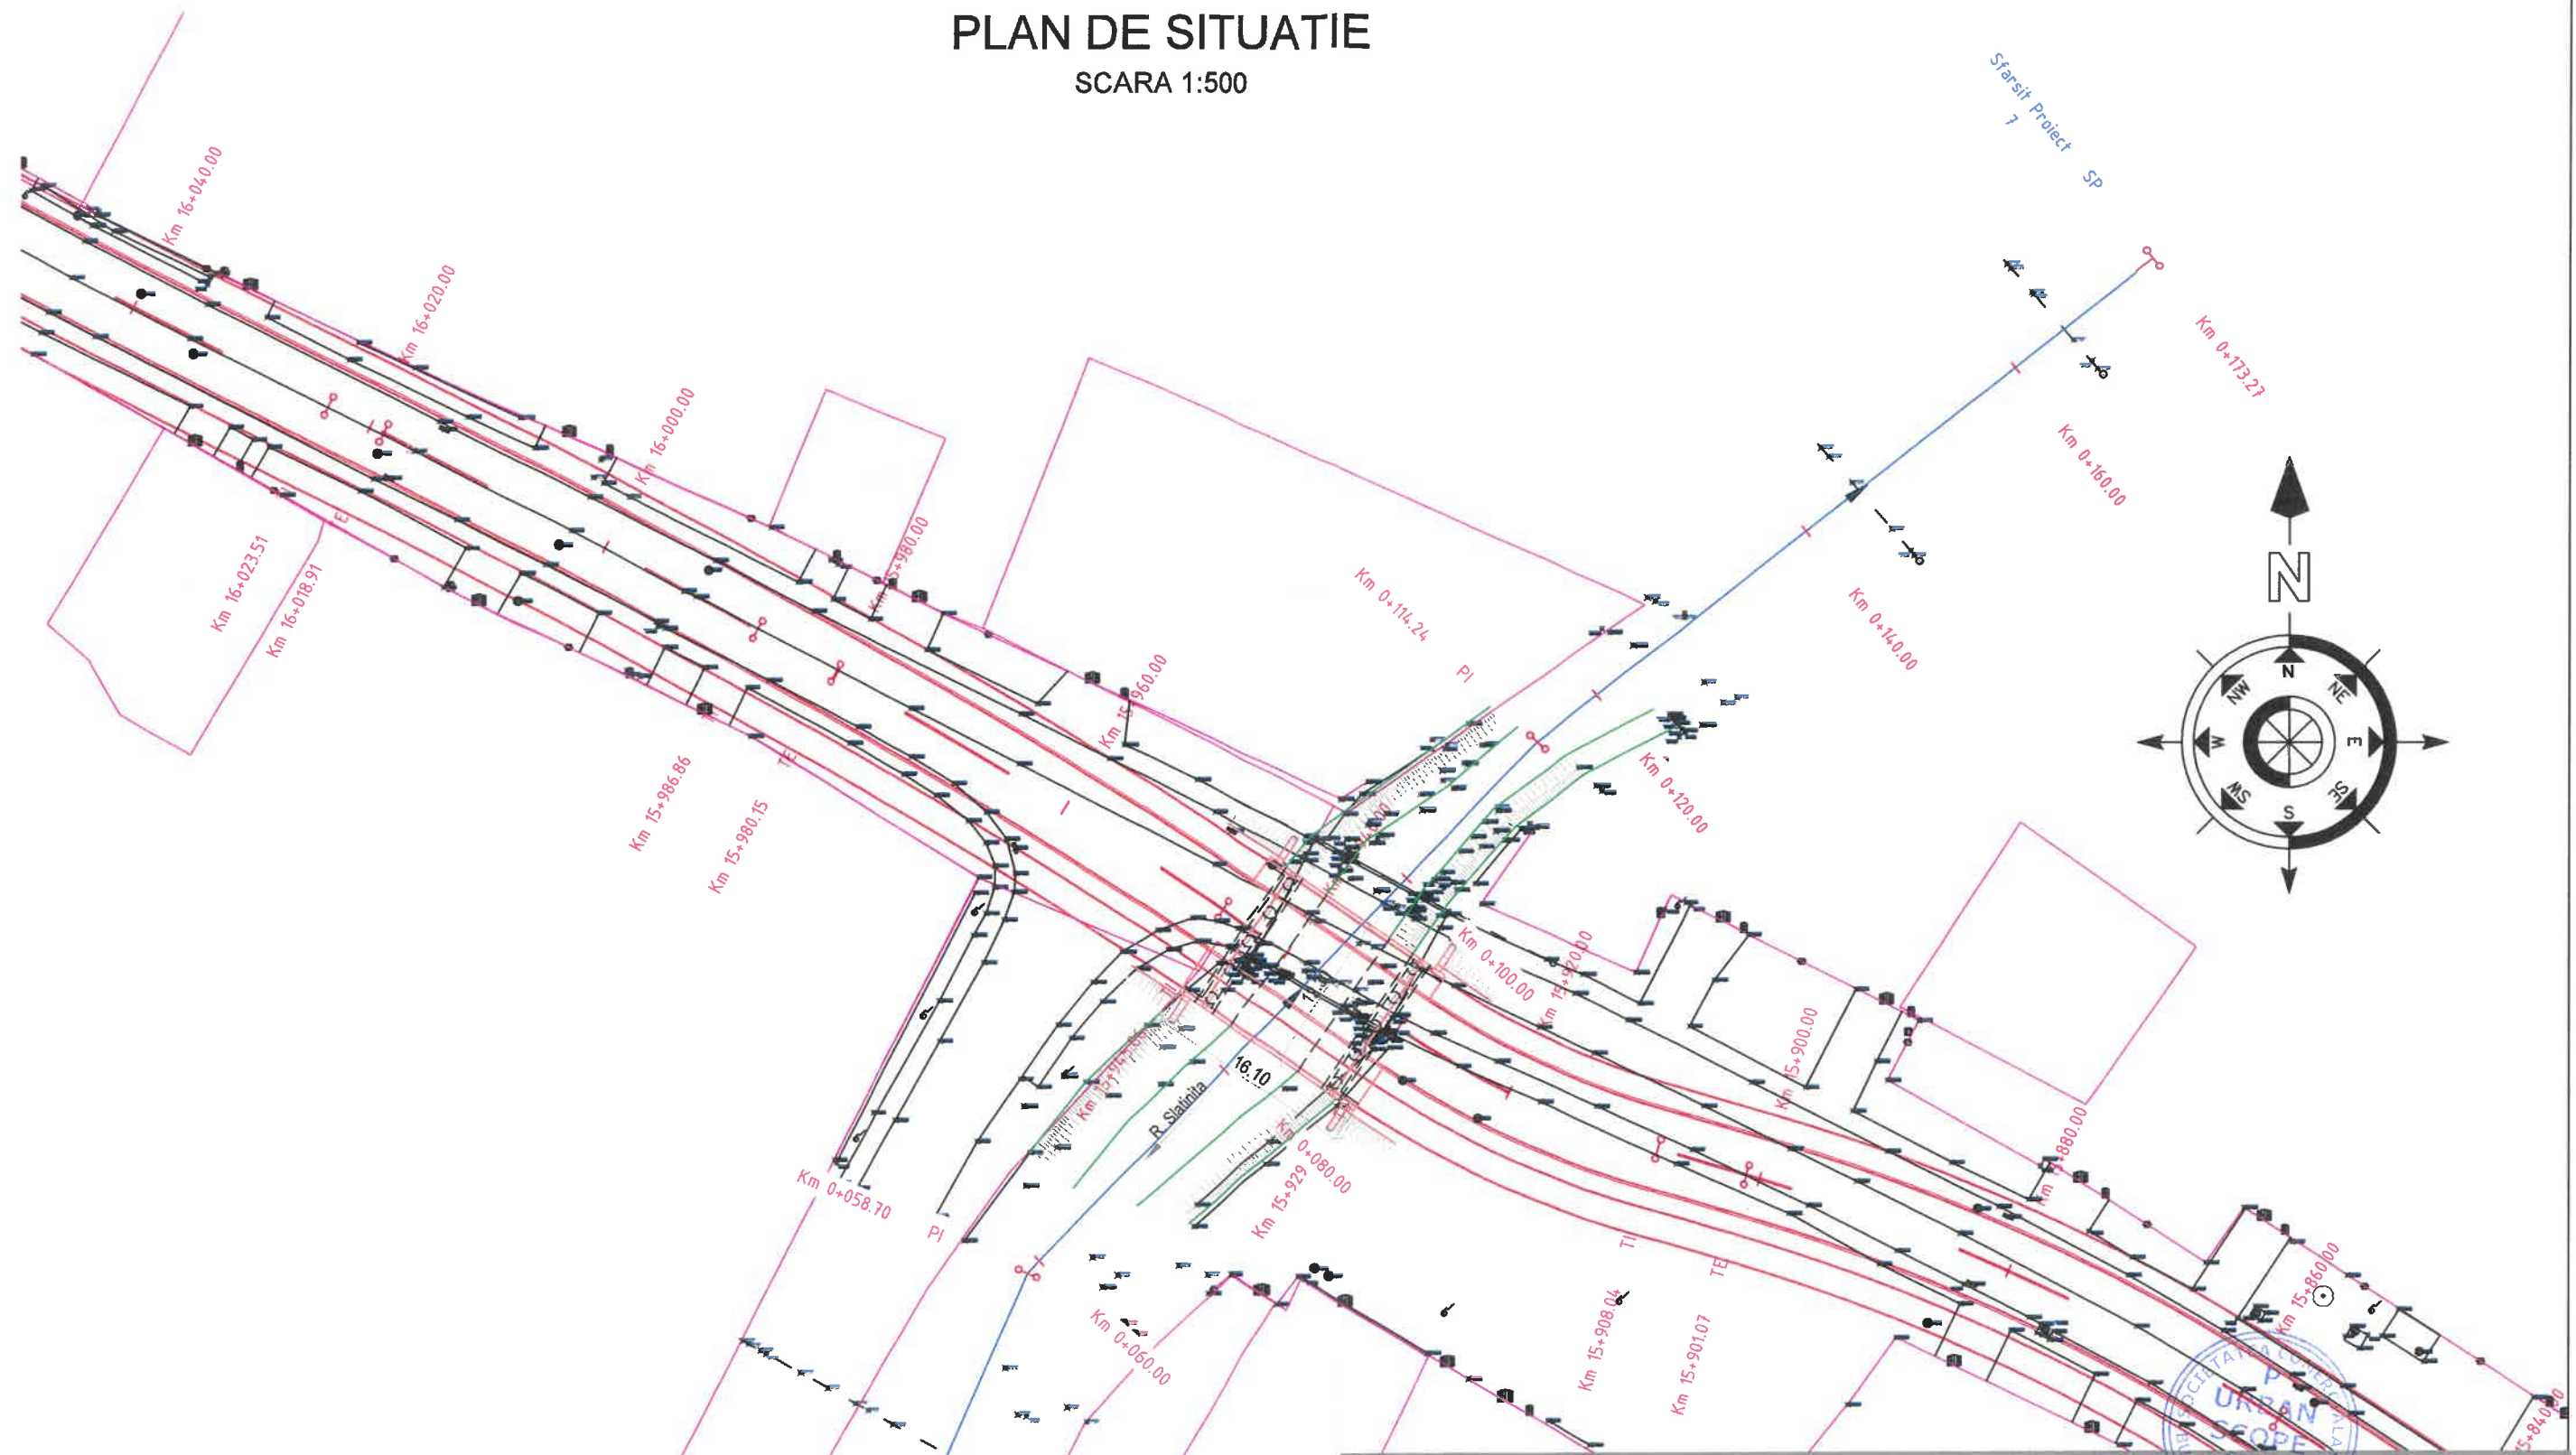

VERIFICATOR	ing.			Referat nr.	
VERIFICATOR/ EXPERT	NUME	SEMNTURA	CERINTA CALITATE	REFERAT / EXPERTIZA NR. / DATA	
PROIECTANT	S.C. Urban Scope S.R.L. J40/3273/2016, CUI 35752863 Calea Floreasca, 169X, Floreasca Cube, Bucuresti			BENEFICIAR	Proiect nr.
				Municipiul Bistrita Strada Gheorghe Sincai, Nr. 2, Loc. Bistrita, Jud. Bistrita-Nasaud	268
SEF PROIECT	ing. CRISTIAN PAUN		SCARA	TITLU PROIECT	FAZA
PROIECTAT	ing. CRISTIAN PAUN		1:500	CORIDOR DE MOBILITATE DURABILA AFERENT RAULUI BISTRITA	S.F.
PROIECTAT	ing. CONSTANTIN POPESCU		DATA	TITLU PLANSA	PLANSA
DESENAT	ing. CONSTANTIN POPESCU		2023	PLAN DE SITUATIE Pod peste paraul Slatinita pe strada Secundara 3	P6.01