



PLAN DE SITUATIE

SCARA 1:200

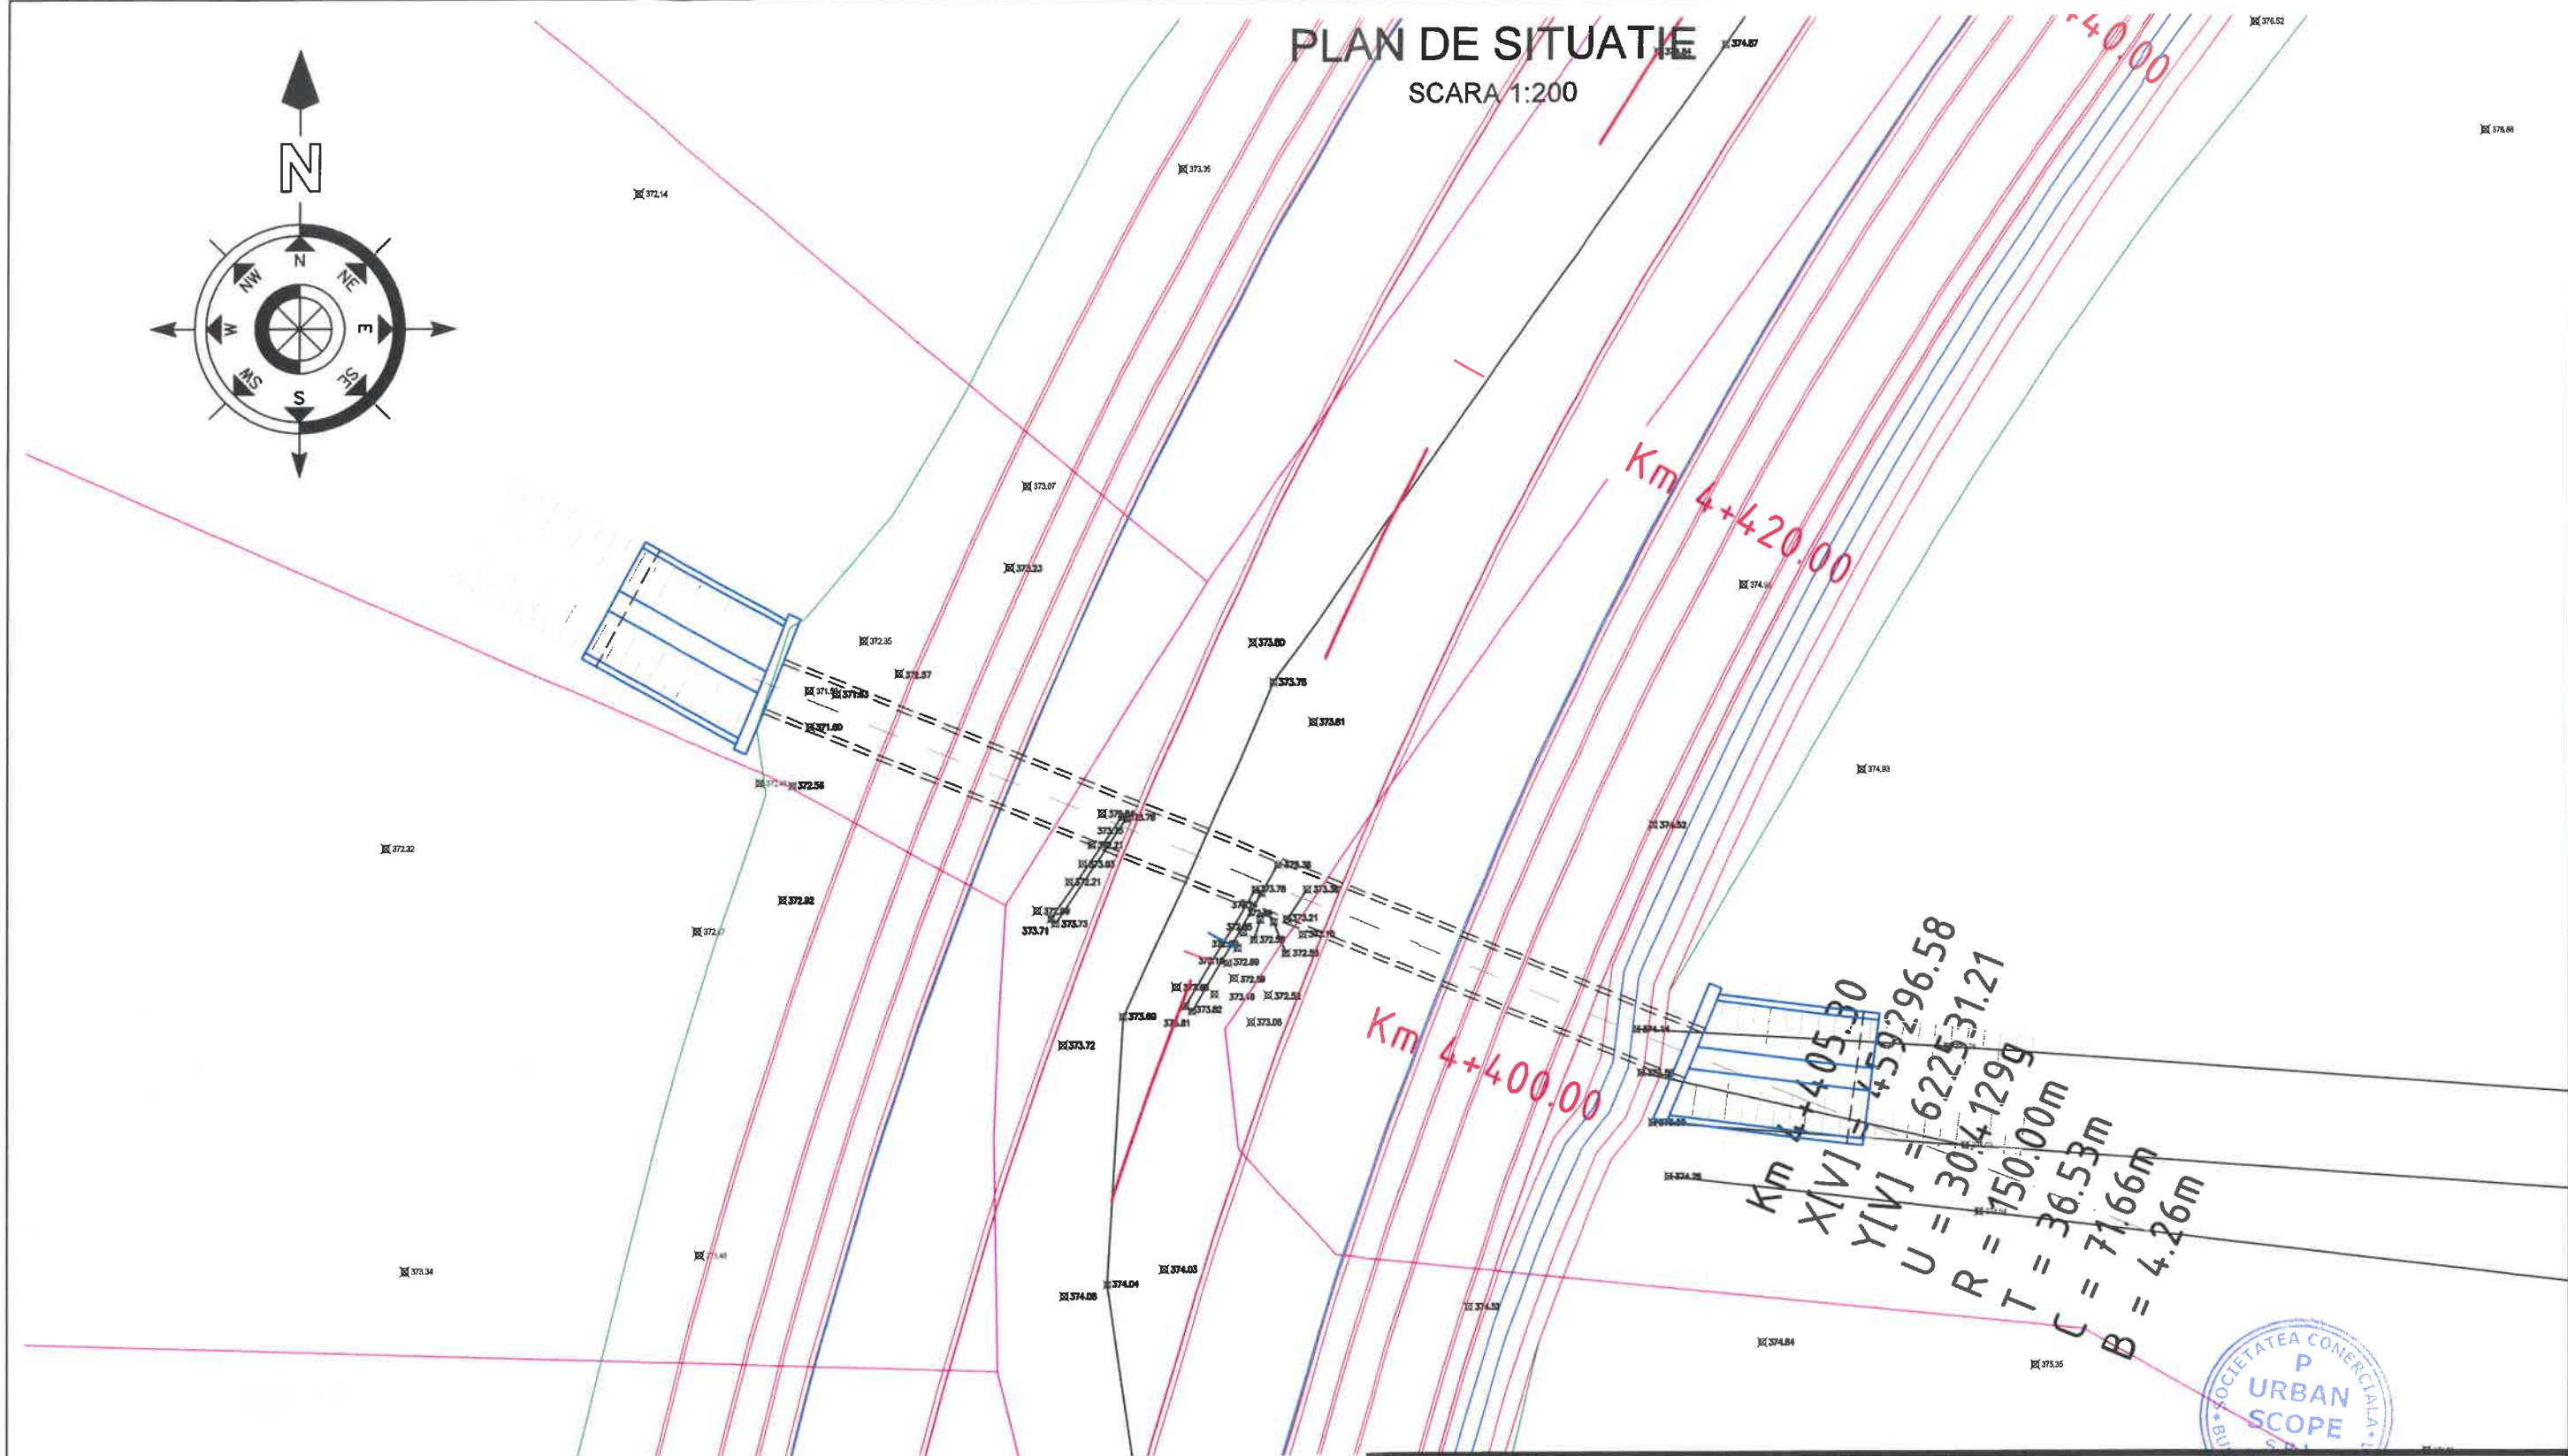

NOTA:

CONVOI DE CALCUL: LM1, conf. SR EN 1991-2:2005
CATEGORIA DE IMPORTANTA "B" - DEOSEBITA
ZONA SEISMICA 6, conf. SR 11100/1-1993
CARACTERISTICI SEISMICE $T_c=0.7\text{sec.}$; $a_g=0.10g$, conf. P100/1-2013
ADANCIMEA DE INGHET 90...100cm, conf. STAS 6054/77.

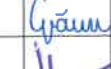VERIFICATOR	ing.			Referat nr.	
VERIFICATOR/ EXPERT	NUME	SEMNAURA	CERINTA CALITATE	REFERAT / EXPERTIZA NR. / DATA	
PROIECTANT	S.C. Urban Scope S.R.L. J40/3273/2016, CUI 35752863 Calea Floreasca, 169X, Floreasca Cube, Bucuresti			BENEFICIAR Municipiul Bistrita Strada Gheorghe Sincai, Nr. 2, Loc. Bistrita, Jud. Bistrita-Nasaud	Proiect nr. 268
SEF PROIECT	ing. CRISTIAN PAUN		SCARA 1:200	TITLU PROIECT CORIDOR DE MOBILITATE DURABILA AFERENT RAULUI BISTRITA	FAZA S.F.
PROIECTAT	ing. CRISTIAN PAUN				
PROIECTAT	ing. CONSTANTIN POPESCU		DATA 2023	TITLU PLANSA PODET km. 4+403 - Str. ZAVOAIE PLAN DE SITUATIE	PLANSA P11.01
DESENAT	ing. CONSTANTIN POPESCU	