



LEGENDA

CONDUCTA DE DISTRIBUTIE
DE GAZE NATURALE PROIECTATA
IN MONTAJ SUBTERAN DIN
PEHD 100 SDR 11, SR ISO 4437

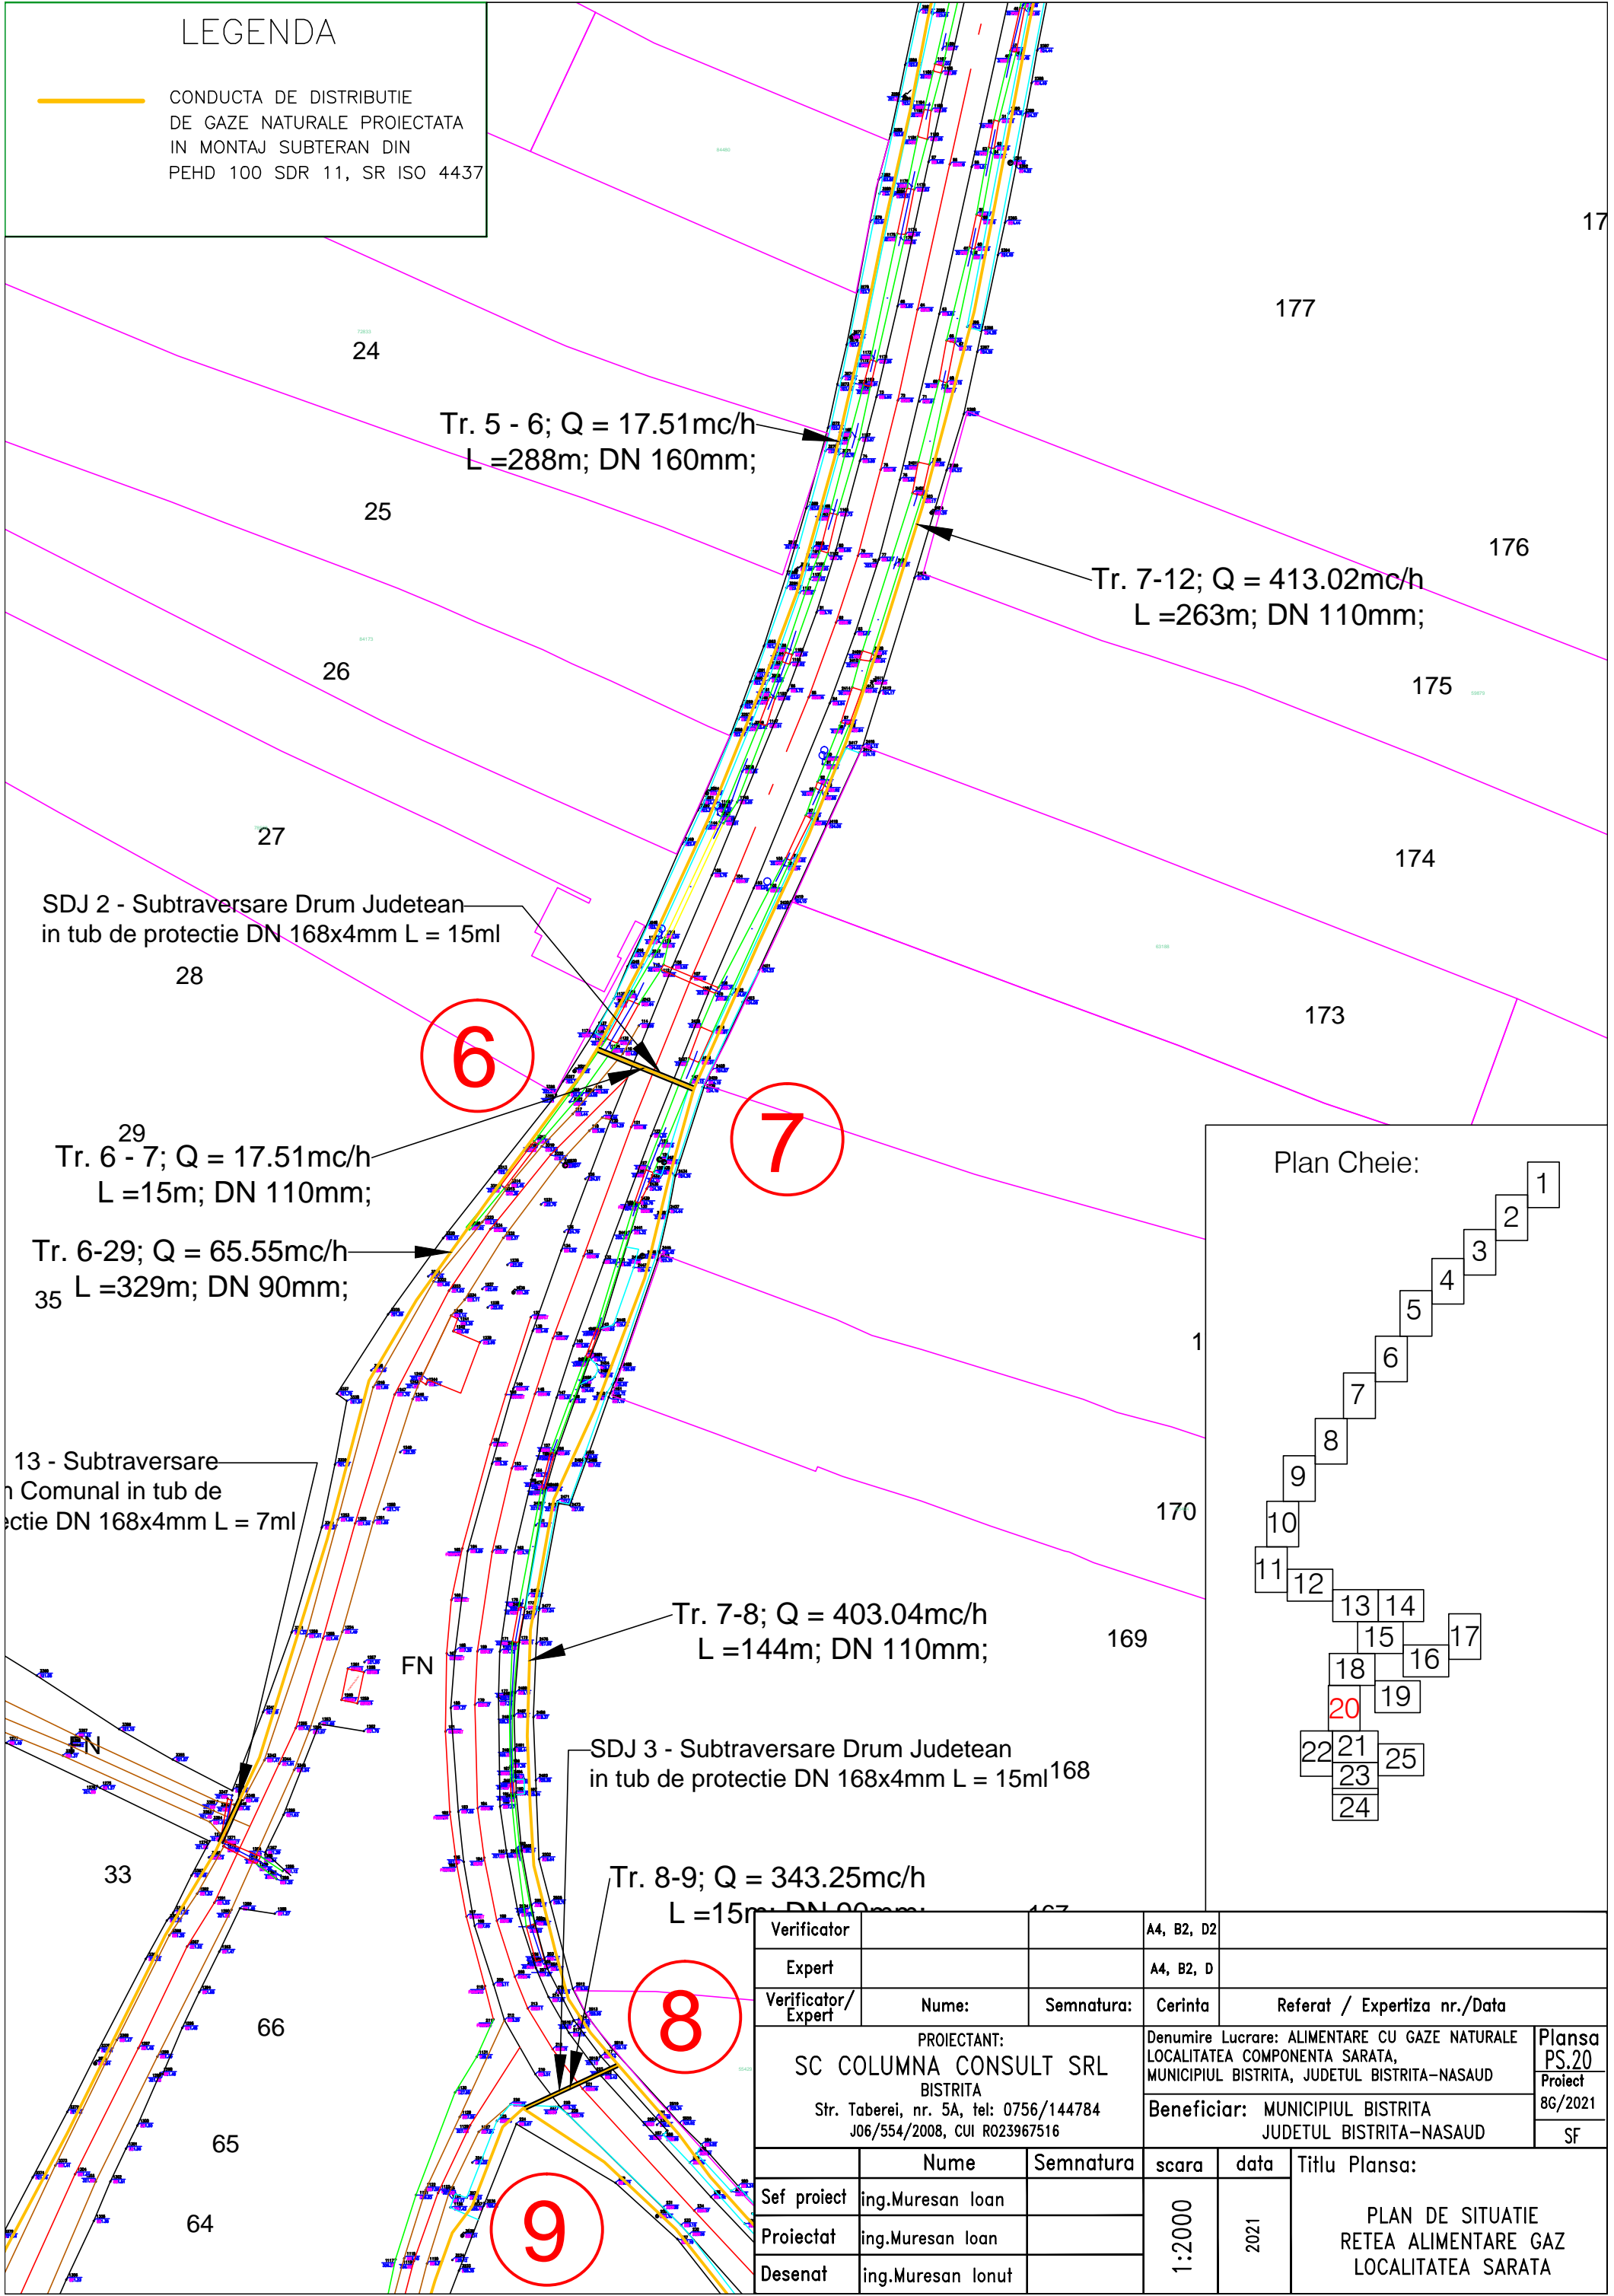

Plan Cheie:

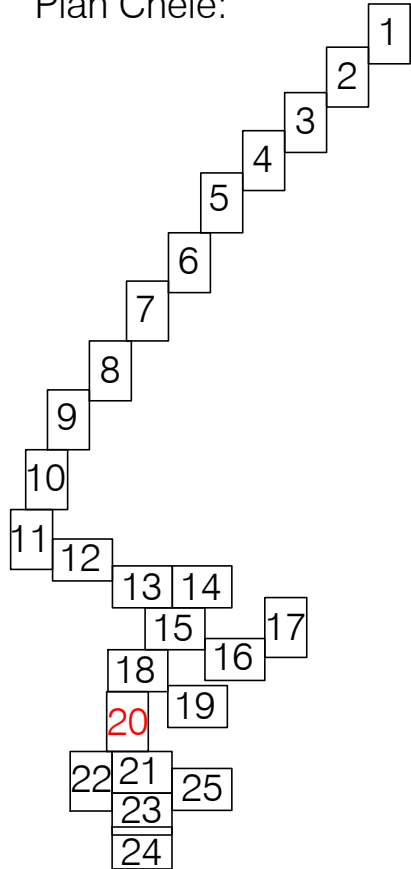

Verificator			A4, B2, D2		
Expert			A4, B2, D		
Verificator/ Expert	Nume:	Semnatura:	Cerinta	Referat / Expertiza nr./Data	
PROIECTANT: SC COLUMNA CONSULT SRL BISTRITA Str. Taberei, nr. 5A, tel: 0756/144784 J06/554/2008, CUI R023967516			Denumire Lucrare: ALIMENTARE CU GAZE NATURALE LOCALITATEA COMPONENTA SARATA, MUNICIPIUL BISTRITA, JUDETUL BISTRITA-NASAUD		Plansa PS.20
			Beneficiar: MUNICIPIUL BISTRITA JUDETUL BISTRITA-NASAUD		Proiect 8G/2021
					SF
	Nume	Semnatura	scara	data	Titlu Plansa: PLAN DE SITUATIE RETEA ALIMENTARE GAZ LOCALITATEA SARATA
Sef proiect	ing.Muresan Ioan		1:2000	2021	
Proiectat	ing.Muresan Ioan				
Desenat	ing.Muresan Ionut				

Plansa
PS.20
Proiect
8G/2021
SF