



LEGENDA

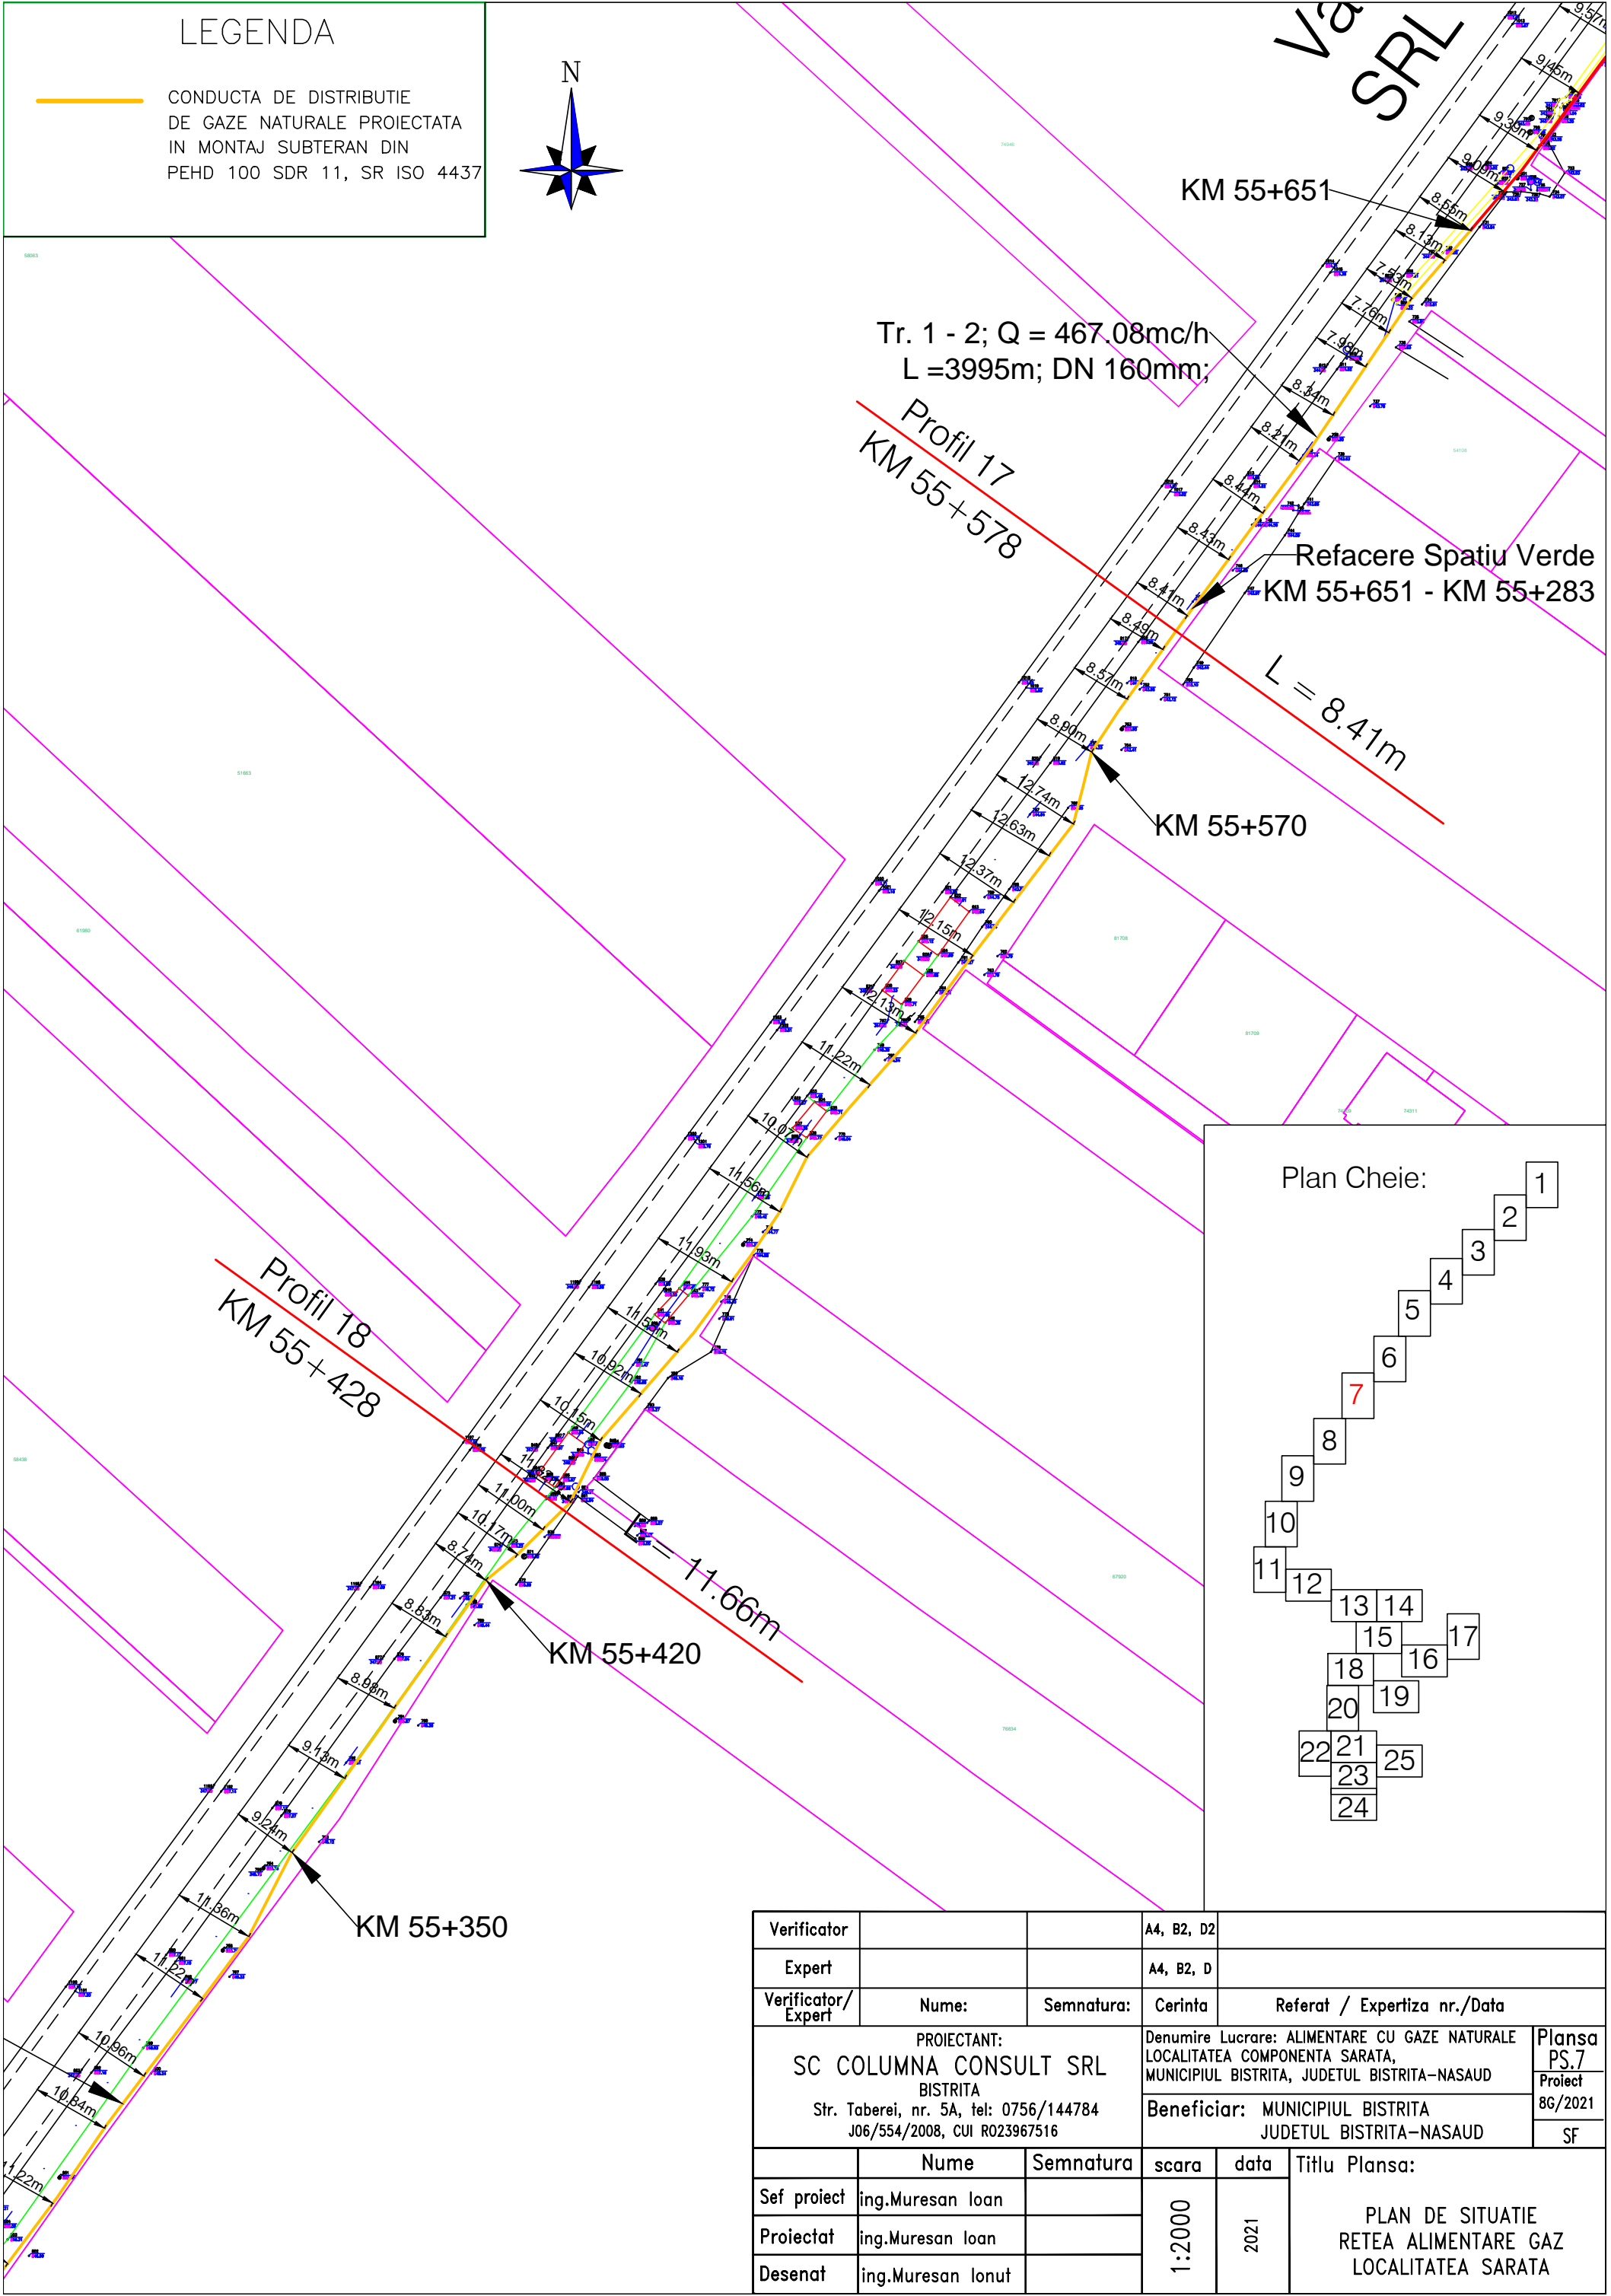

CONDUCTA DE DISTRIBUTIE  
DE GAZE NATURALE PROIECTATA  
IN MONTAJ SUBTERAN DIN  
PEHD 100 SDR 11, SR ISO 4437

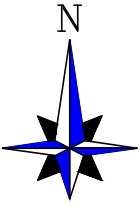

Tr. 1 - 2; Q = 467.08mc/h  
L =3995m; DN 160mm;

Profil 17  
KM 55+578

KM 55+651

Refacere Spatiu Verde  
KM 55+651 - KM 55+283

L = 8.41m


KM 55+570

Profil 18  
KM 55+428

KM 55+420

KM 55+350

Plan Cheie:

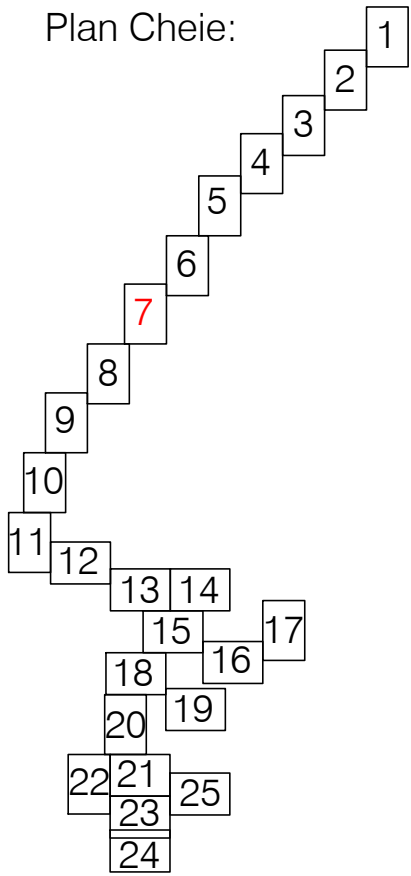

Verificator			A4, B2, D2		
Expert			A4, B2, D		
Verificator/ Expert	Nume:	Semnatura:	Cerinta	Referat / Expertiza nr./Data	
<div>PROIECTANT:</div> <div>SC COLUMN CONSULT SRL</div> <div>BISTRITA</div> <div>Str. Taberei, nr. 5A, tel: 0756/144784</div> <div>J06/554/2008, CUI R023967516</div>			Denumire Lucrare: ALIMENTARE CU GAZE NATURALE		Plansa
			LOCALITATEA COMPONENTA SARATA,		PS.7
			MUNICIPIUL BISTRITA, JUDETUL BISTRITA-NASAUD		Proiect
			Beneficiar: MUNICIPIUL BISTRITA		8G/2021
			JUDETUL BISTRITA-NASAUD		SF
	Nume	Semnatura	scara	data	Titlu Plansa:  PLAN DE SITUATIE RETEA ALIMENTARE GAZ LOCALITATEA SARATA
Sef proiect	ing.Muresan Ioan		1:2000	2021	
Proiectat	ing.Muresan Ioan				
Desenat	ing.Muresan Ionut				